



SITE ACCESS VISABILITY
SCALE 1 : 200

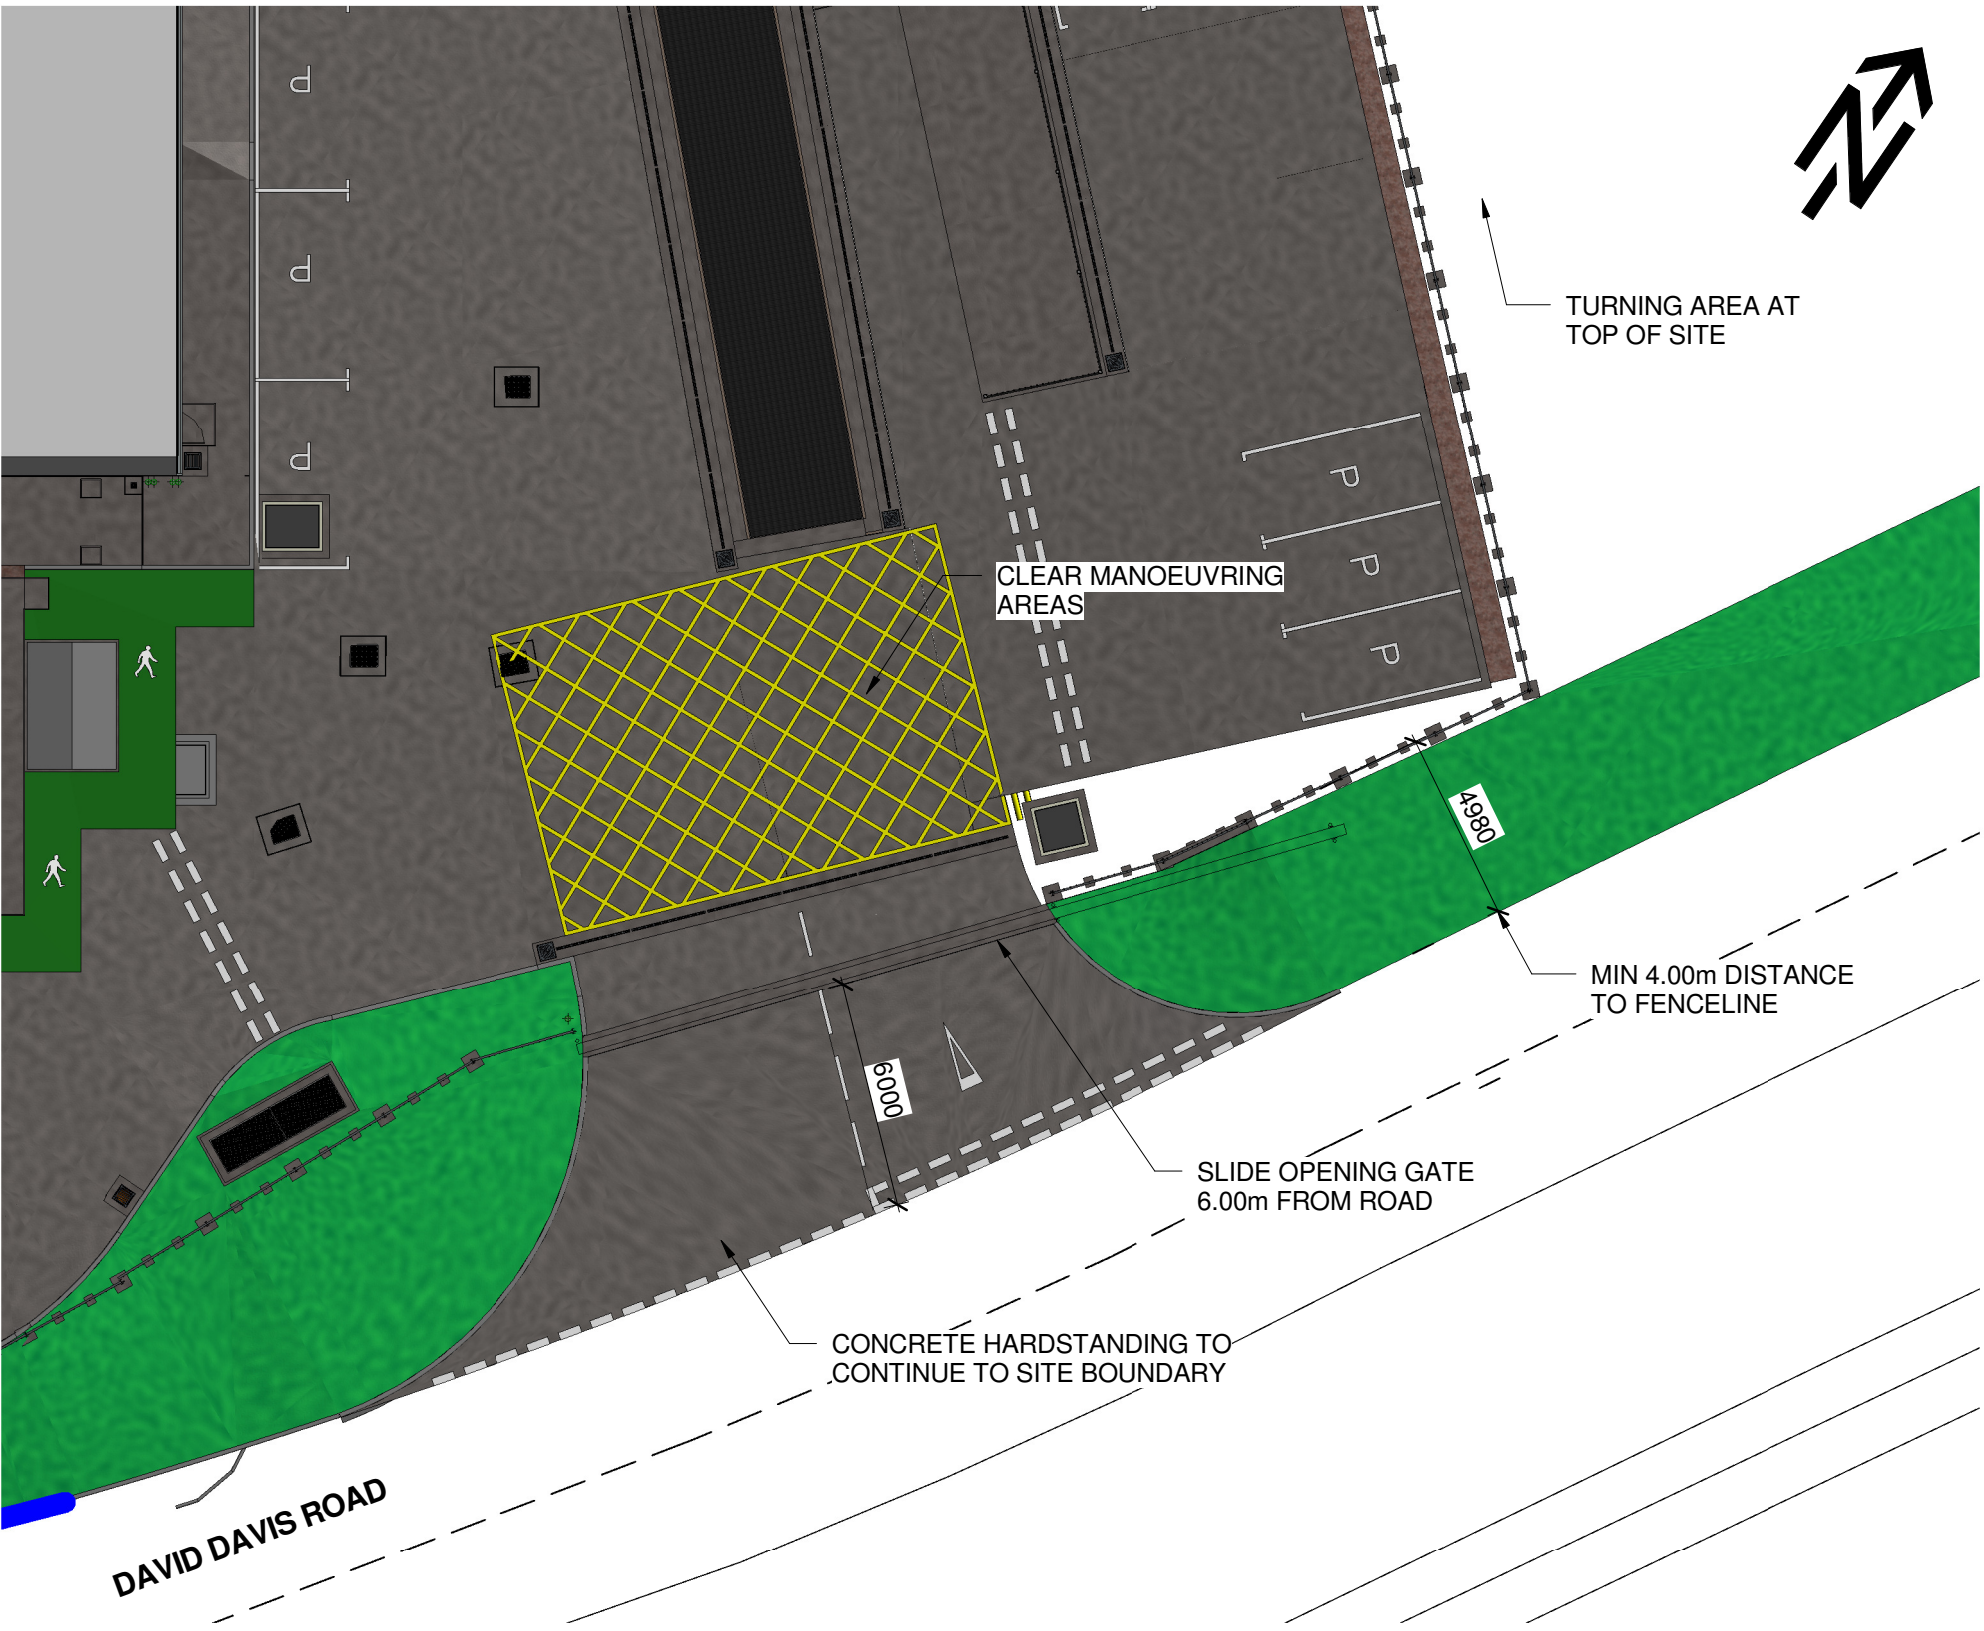

SITE ENTRANCE HARDSTANDING
SCALE 1 : 200

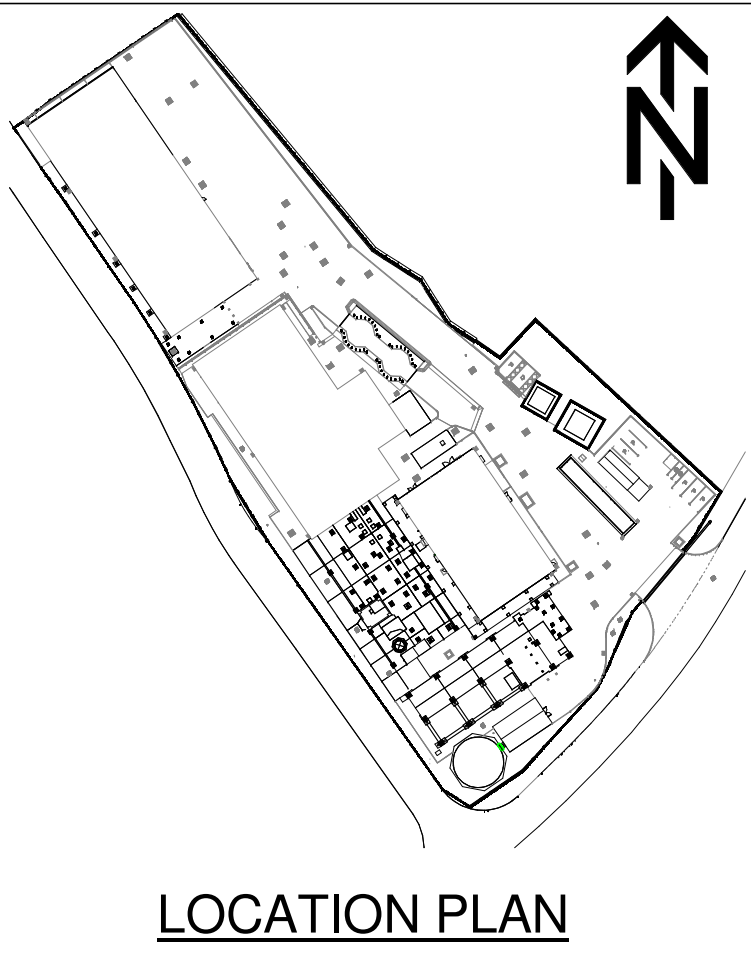

LOCATION PLAN

NOTES

- GENERAL**
1. ALL DIMENSIONS ARE IN MILLIMETRES (mm) & ALL LEVELS ARE IN METRES (m) AOD, UNLESS STATED OTHERWISE.
 2. ALL DIMENSIONS & LEVELS TO BE CHECKED ON SITE AND ANY DISCREPANCIES SHOULD BE REPORTED TO GHD LIVIGUNN.
 3. THIS DRAWING IS TO BE READ IN CONJUNCTION WITH ALL RELEVANT PROJECT STANDARDS AND SPECIFICATIONS.
- REFERENCE DRAWING**
- BARRY_19_DWG_01_40002 - NORTH PLANNING ELEVATION
BARRY_19_DWG_01_40003 - SOUTH PLANNING ELEVATION
BARRY_19_DWG_01_40004 - EAST PLANNING ELEVATION
BARRY_19_DWG_01_40005 - WEST PLANNING ELEVATION
- BARRY_19_DWG_01_40014 - SITE PLAN FOR ANCILLARY ITEMS
BARRY_19_DWG_01_40015 - FIRE WATER TANK FARM
BARRY_19_DWG_01_40016 - CONVEYOR SCREENING STRUCTURE
BARRY_19_DWG_01_40017 - RECEPTION CONVEYOR COVERS
BARRY_19_DWG_01_40018 - PROCESS PLANTROOM & GENERATOR
BARRY_19_DWG_01_40019 - ACC EQUIPMENT STRUCTURE
BARRY_19_DWG_01_40020 - FIRE WATER CONTROL KIOSKS

2D EXPORT FROM A 3D MODEL
ALL ALTERATIONS TO BE MADE IN THE MODEL FILE

FOR INFORMATION

G	14.03.18	ISSUED FOR INFORMATION	AS	MS	GB
F	13.03.18	ISSUED FOR INFORMATION	AS	MS	GB
E	10.01.18	ISSUED FOR INFORMATION	JW	MS	GB
D	05.01.18	ISSUED FOR INFORMATION	WA	MS	GB
C	15.12.17	ISSUED FOR INFORMATION	JW	MS	GB
B	06.12.17	ISSUED FOR INFORMATION	AS	MS	GB
A	19.10.17	ISSUED FOR INFORMATION	JW	MS	GB
Rev	Date	Description	By	Chk	App

Revision



The Studio
51 Brookfield Road
Cheadle
SK8 1ES
0161 491 4600
info@ghdlivigunn.com

CLIENT

GallifordTry

PROJECT

BARRY BIOMASS UK NO 2 LIMITED

TITLE

**PLANNING LAYOUT
SITE ACCESS PLAN**

SCALE 1:200	DRAWING SIZE A1
DWG No. BARRY_19_DWG_01_40022	REV. G