


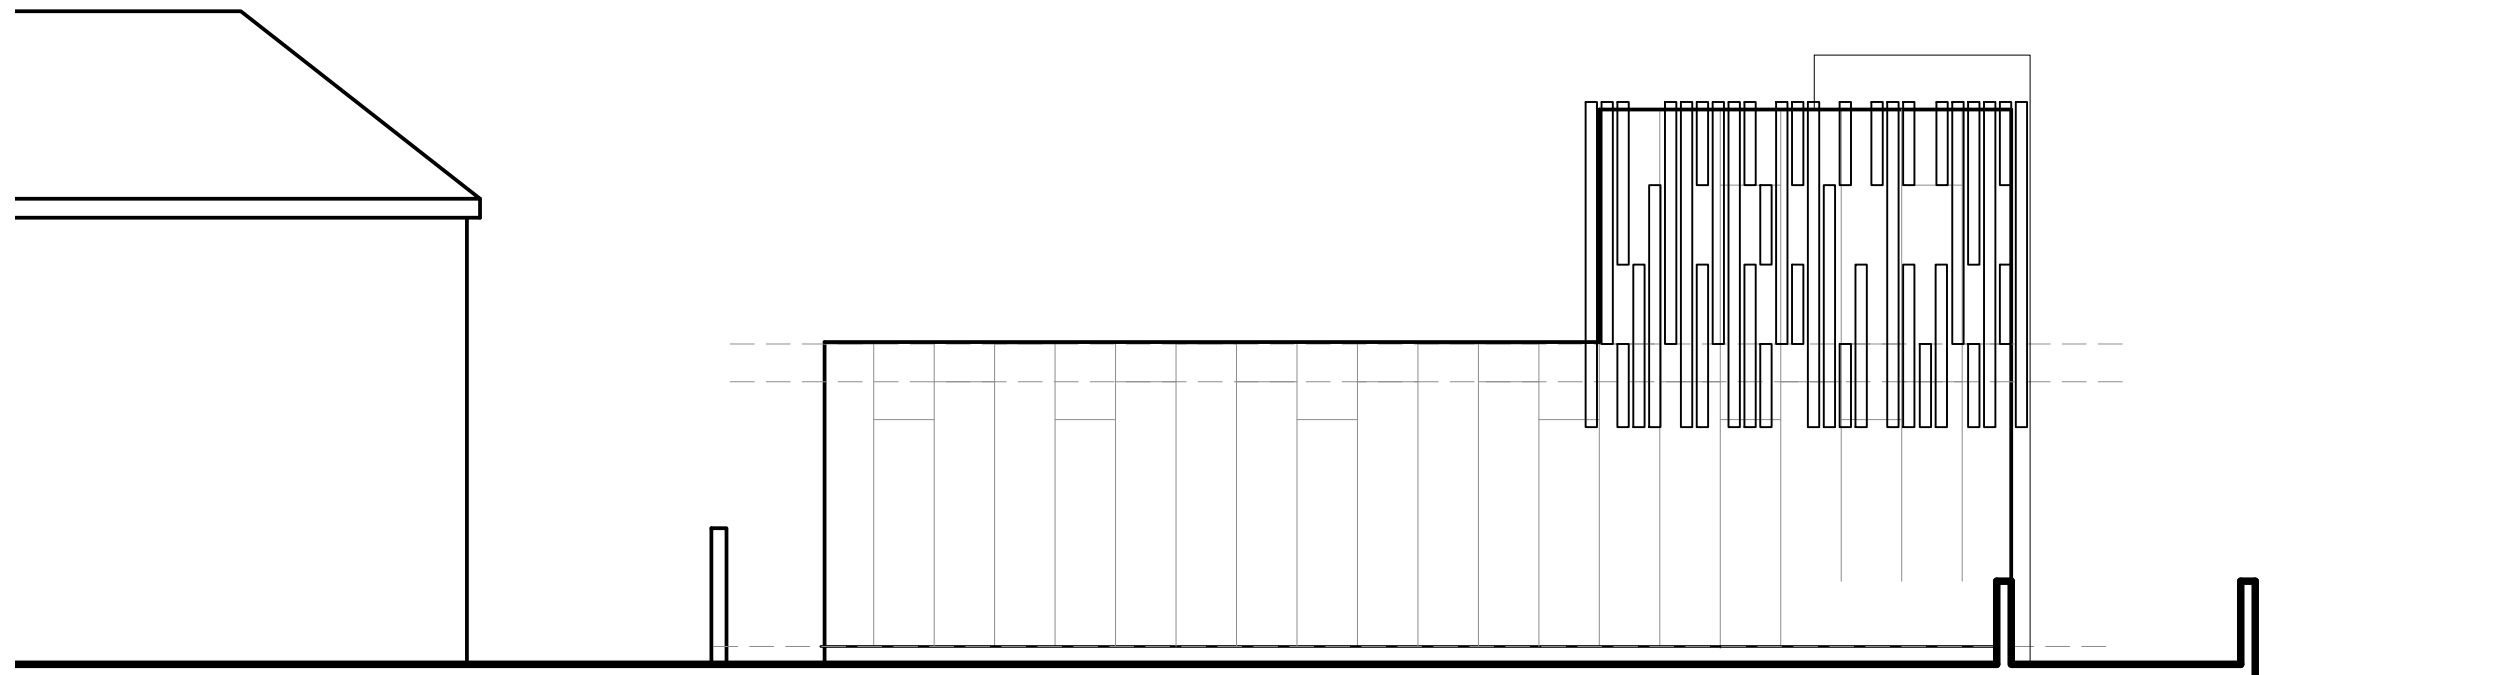


FRONT ELEVATION (Cardiff Road)



REAR ELEVATION

| | | | |
|---------------------------|-------|------------|----------|
| Proposed Redevelopment | | Job No. | 17_006 |
| Former Medical Centre | | Dwg No. | AL(00)06 |
| Cardiff Road, Dinas Powys | | Rev. | A |
| Title | | | |
| Proposed Elevations | | | |
| Date | Drawn | Scale | |
| 15/03/17 | | 1:100 @ A3 | |



Architects · Town planners
Environmental & Urban design

Unit 1A, Compass Business Park,
Pacific Road, Cardiff. CF24 5HL. www.c2architects.co.uk
tel: 029 20452100