


Proposed First Floor Plan

Scale 1:50 @ A3

David & Ruth Leggett

40 Millbrook Road, Dinas Powys, Vale of Glamorgan.

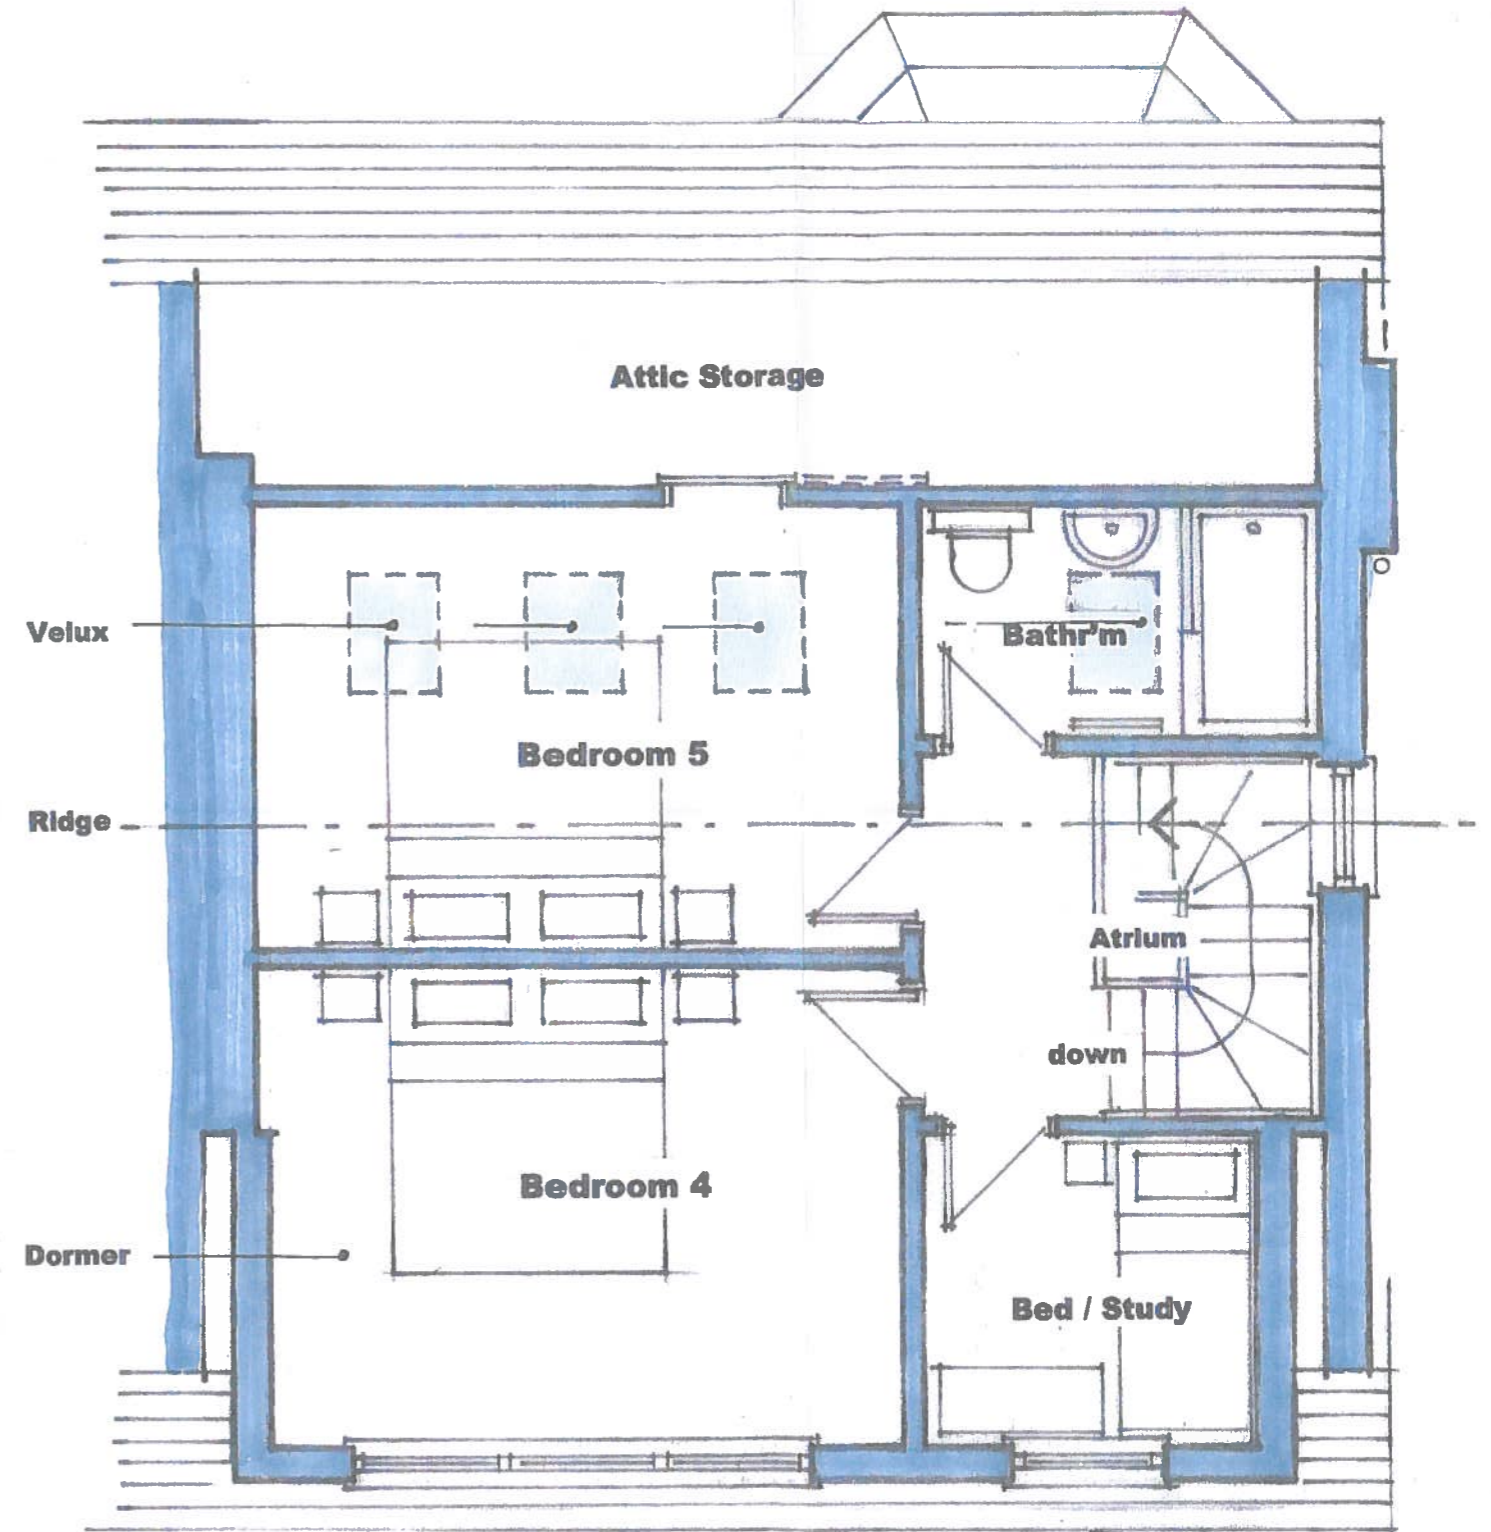

Proposed Attic Floor Plan

Scale 1:50 @ A3

RECEIVED
03 JAN 2018
17.12.21 - Dwg 03.
Generation
and Planning

180 0007 FUL

Aspace design

"creating space - design & project management"