

EXISTING



A.J. Design Associates.
Specialists in Architectural Design, Surveying and Building Engineering.

THE STUDIO, St Giles House, Brook Farm, Llanmaes, Vale of Glamorgan,
CF61 2XR. - E mail : jones.jenkins@virgin.net , Tel : 01446 678422 , Mob : 078 553311 28


This drg. & the works are the copyright of AJ Design Associates and may not be amended or re-produced without written permission. No liability will be accepted for amendments made by a third pt



FRONT ELEVATION
North / East



REAR ELEVATION
South / West

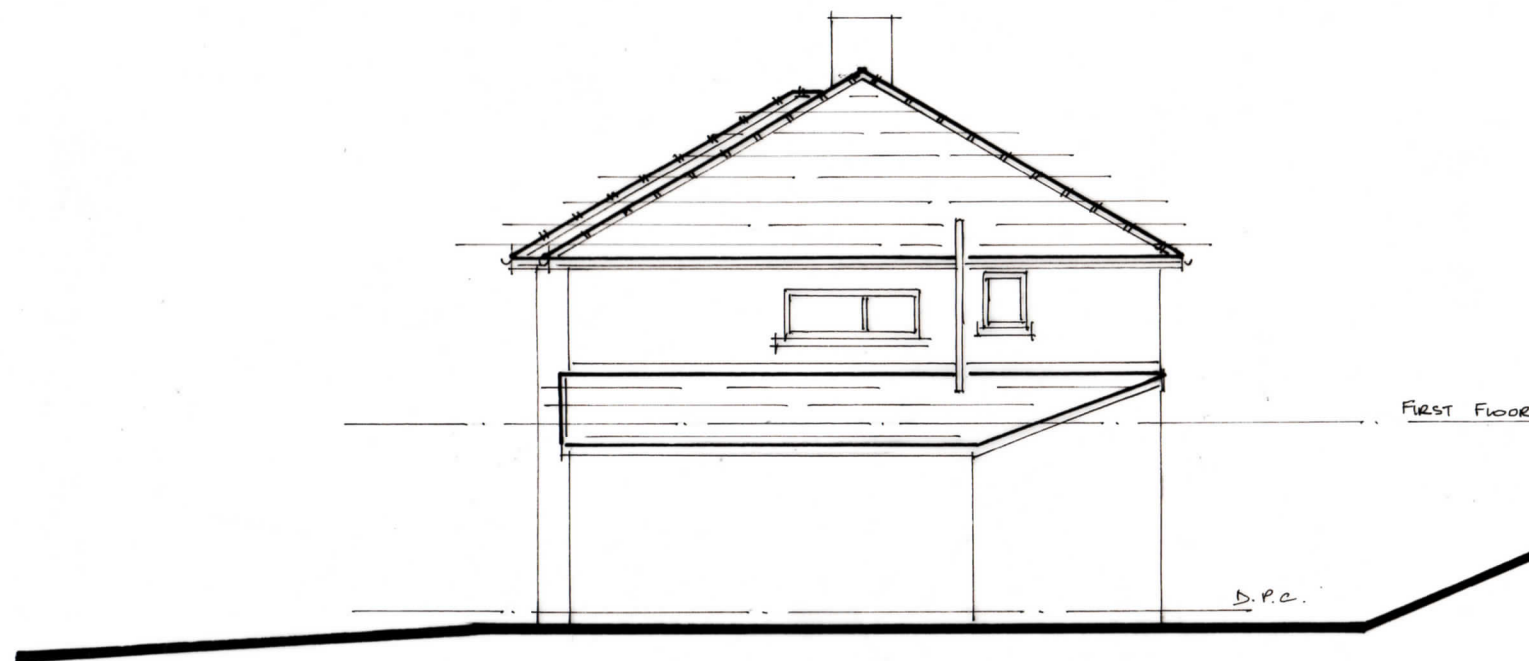

SIDE ELEVATION
North / West

Scale 1:100 @ A3 - **DRG. 02.**