




EXISTING GROUND FLOOR PLAN - 1:50

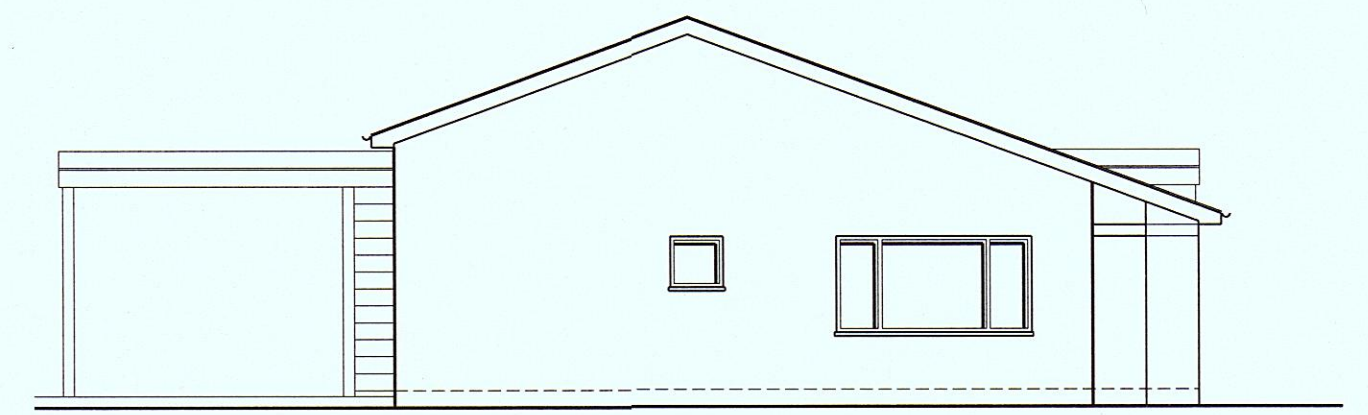


EXISTING FRONT ELEVATION - 1:100

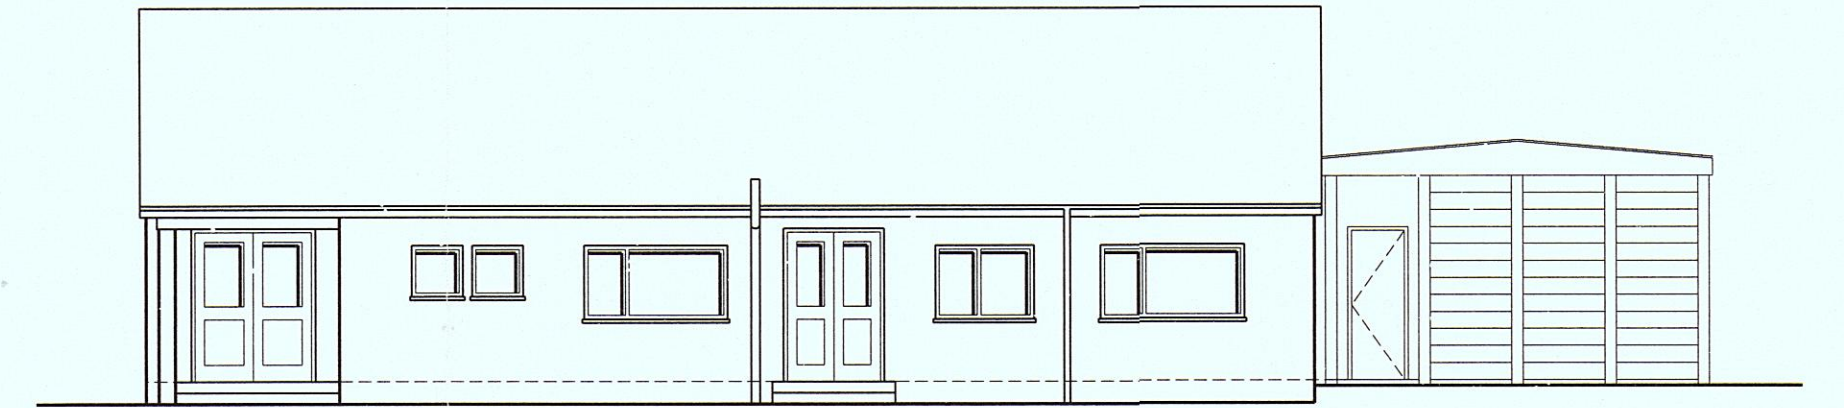


EXISTING RIGHT ELEVATION - 1:100

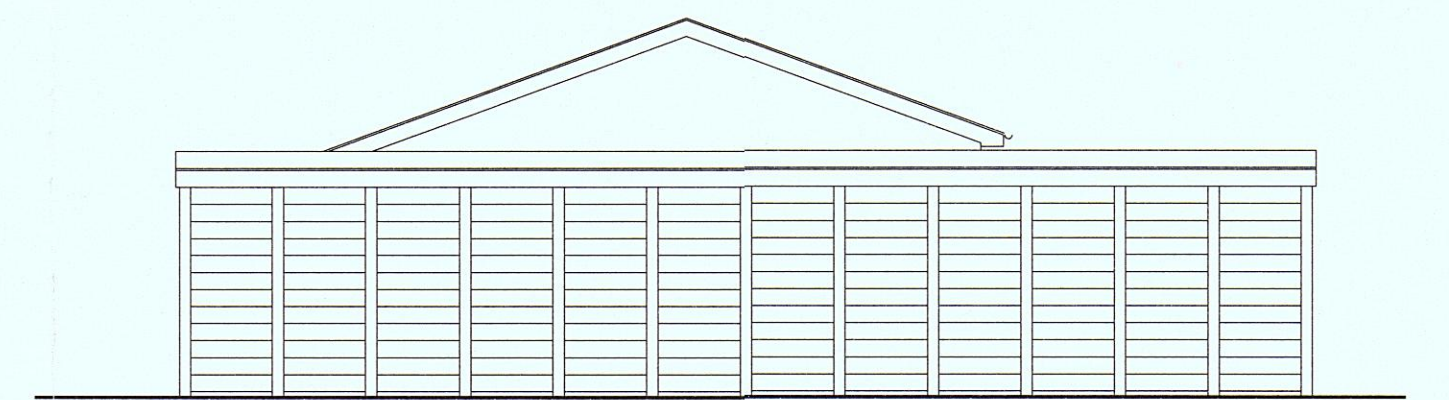

EXISTING REAR ELEVATION - 1:100

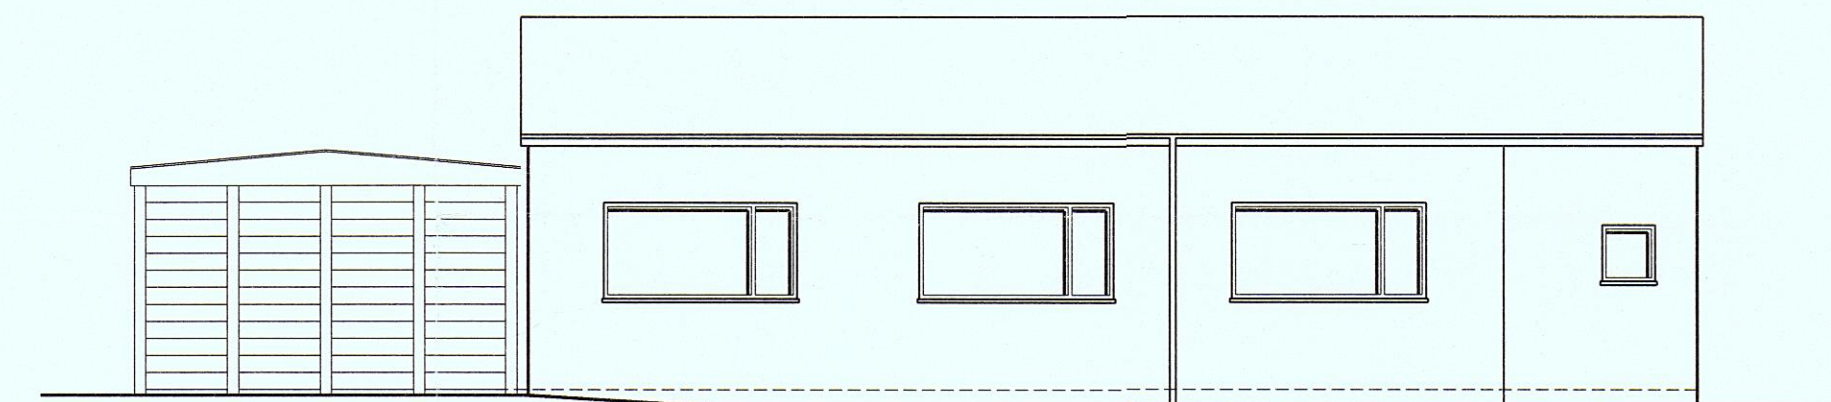

EXISTING LEFT ELEVATION - 1:100

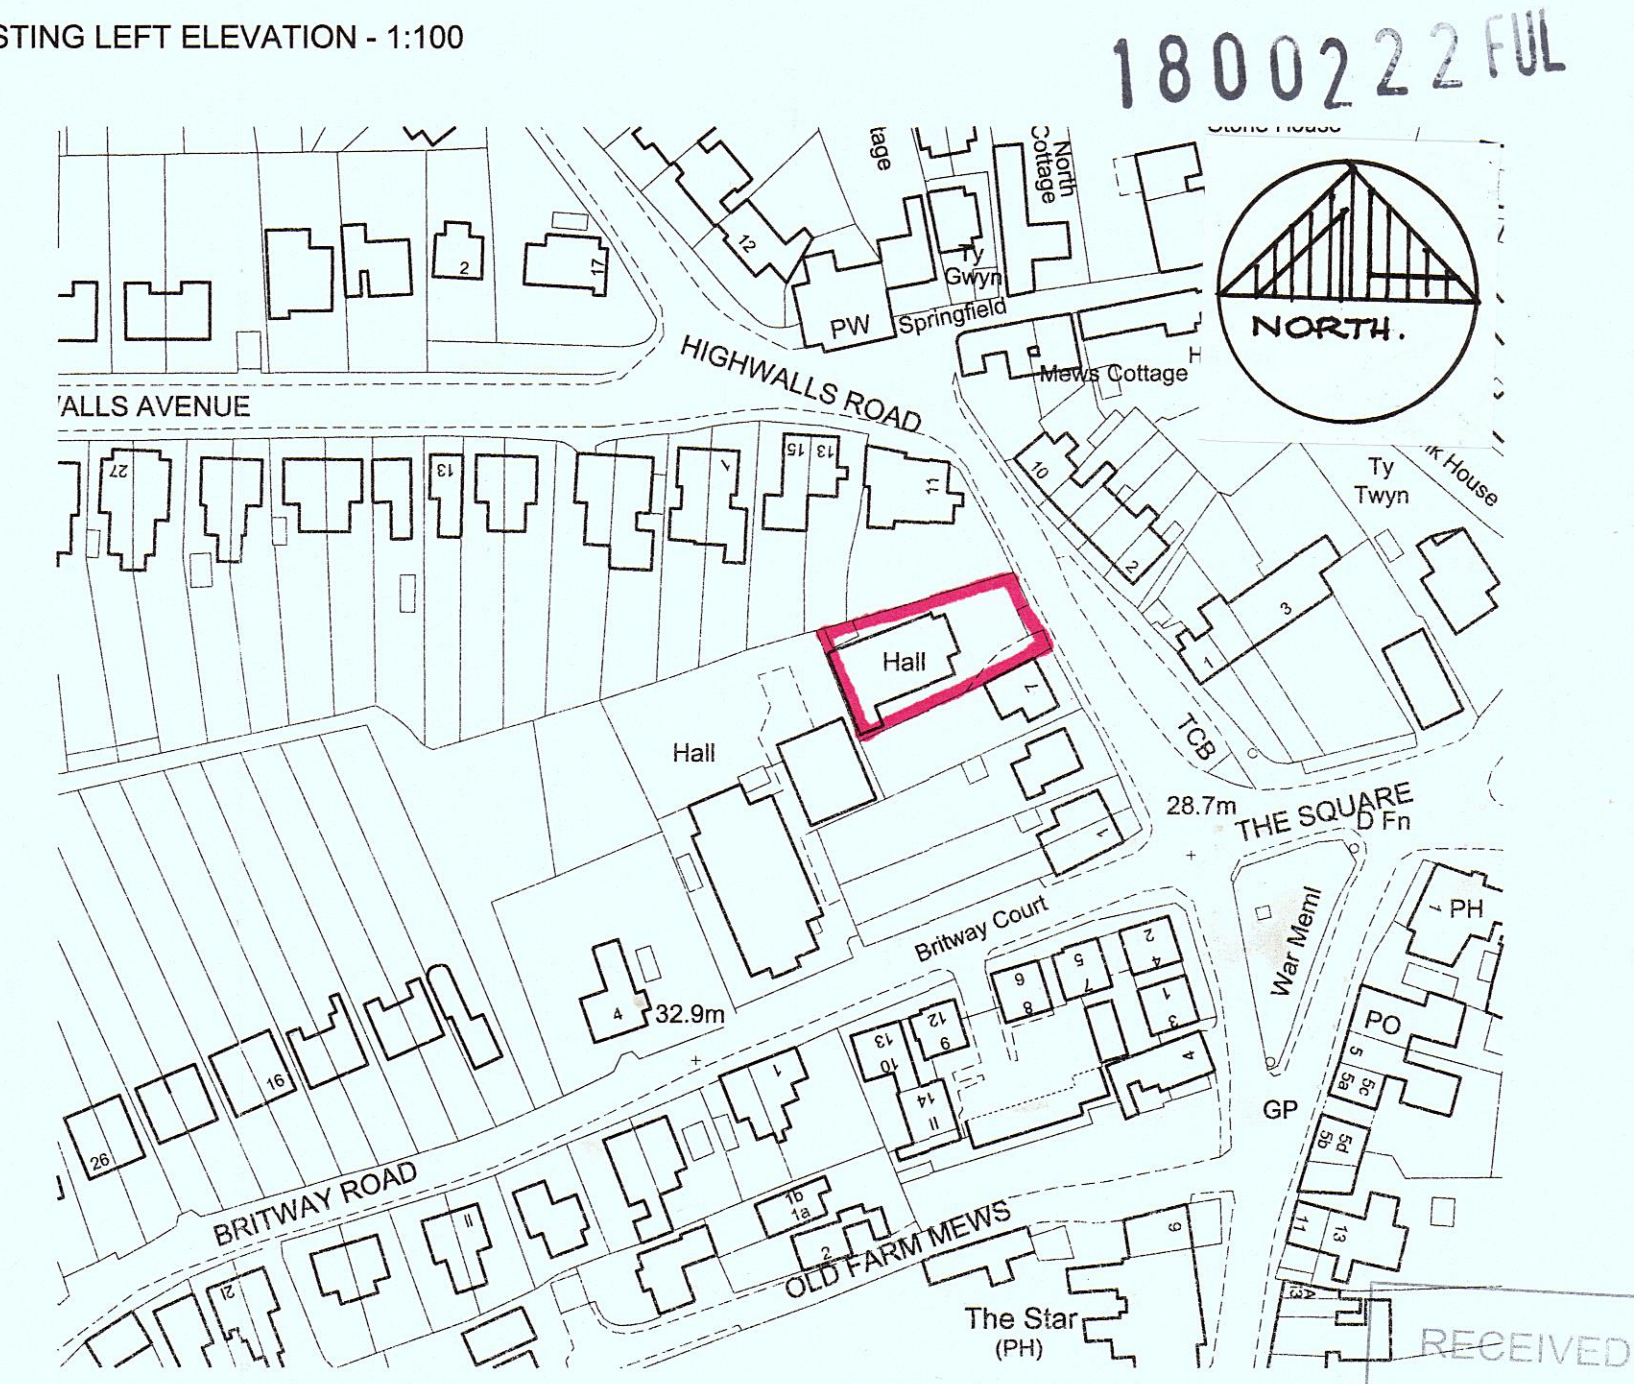

SITE LOCATION PLAN - 1:1250



HOMES & GARDENS
 ARCHITECTURE
 AND
 GARDEN DESIGN

Barry Mayled
 B.Sc (Hons) B.Arch (Dist)
 HNC Garden Design (Dist) RIBA
 Architect & Garden Designer
 Augusta Studio
 'The Court'
 16a Augusta Road
 Penarth
 Vale of Glamorgan
 CF64 9RH
 Tel: 029 2070 8864
 Fax: 029 2070 0603
 Email: mayled@homesandgardens.fsnet.co.uk

Job Title:
 SCOUT HALL, HIGHWALLS ROAD, DUNAS POWYS
 Drawing Title:
 EXISTING PLANS & ELEVATIONS
 Job No: 1800222 FUL
 Drawing No: P.01
 Scales:
 1:50, 1:100, 1:1250
 Drawn: BFM
 Checked: []
 Date: SEPT 2017

28 FEB 2018

RECEIVED