




FLOOR PLAN

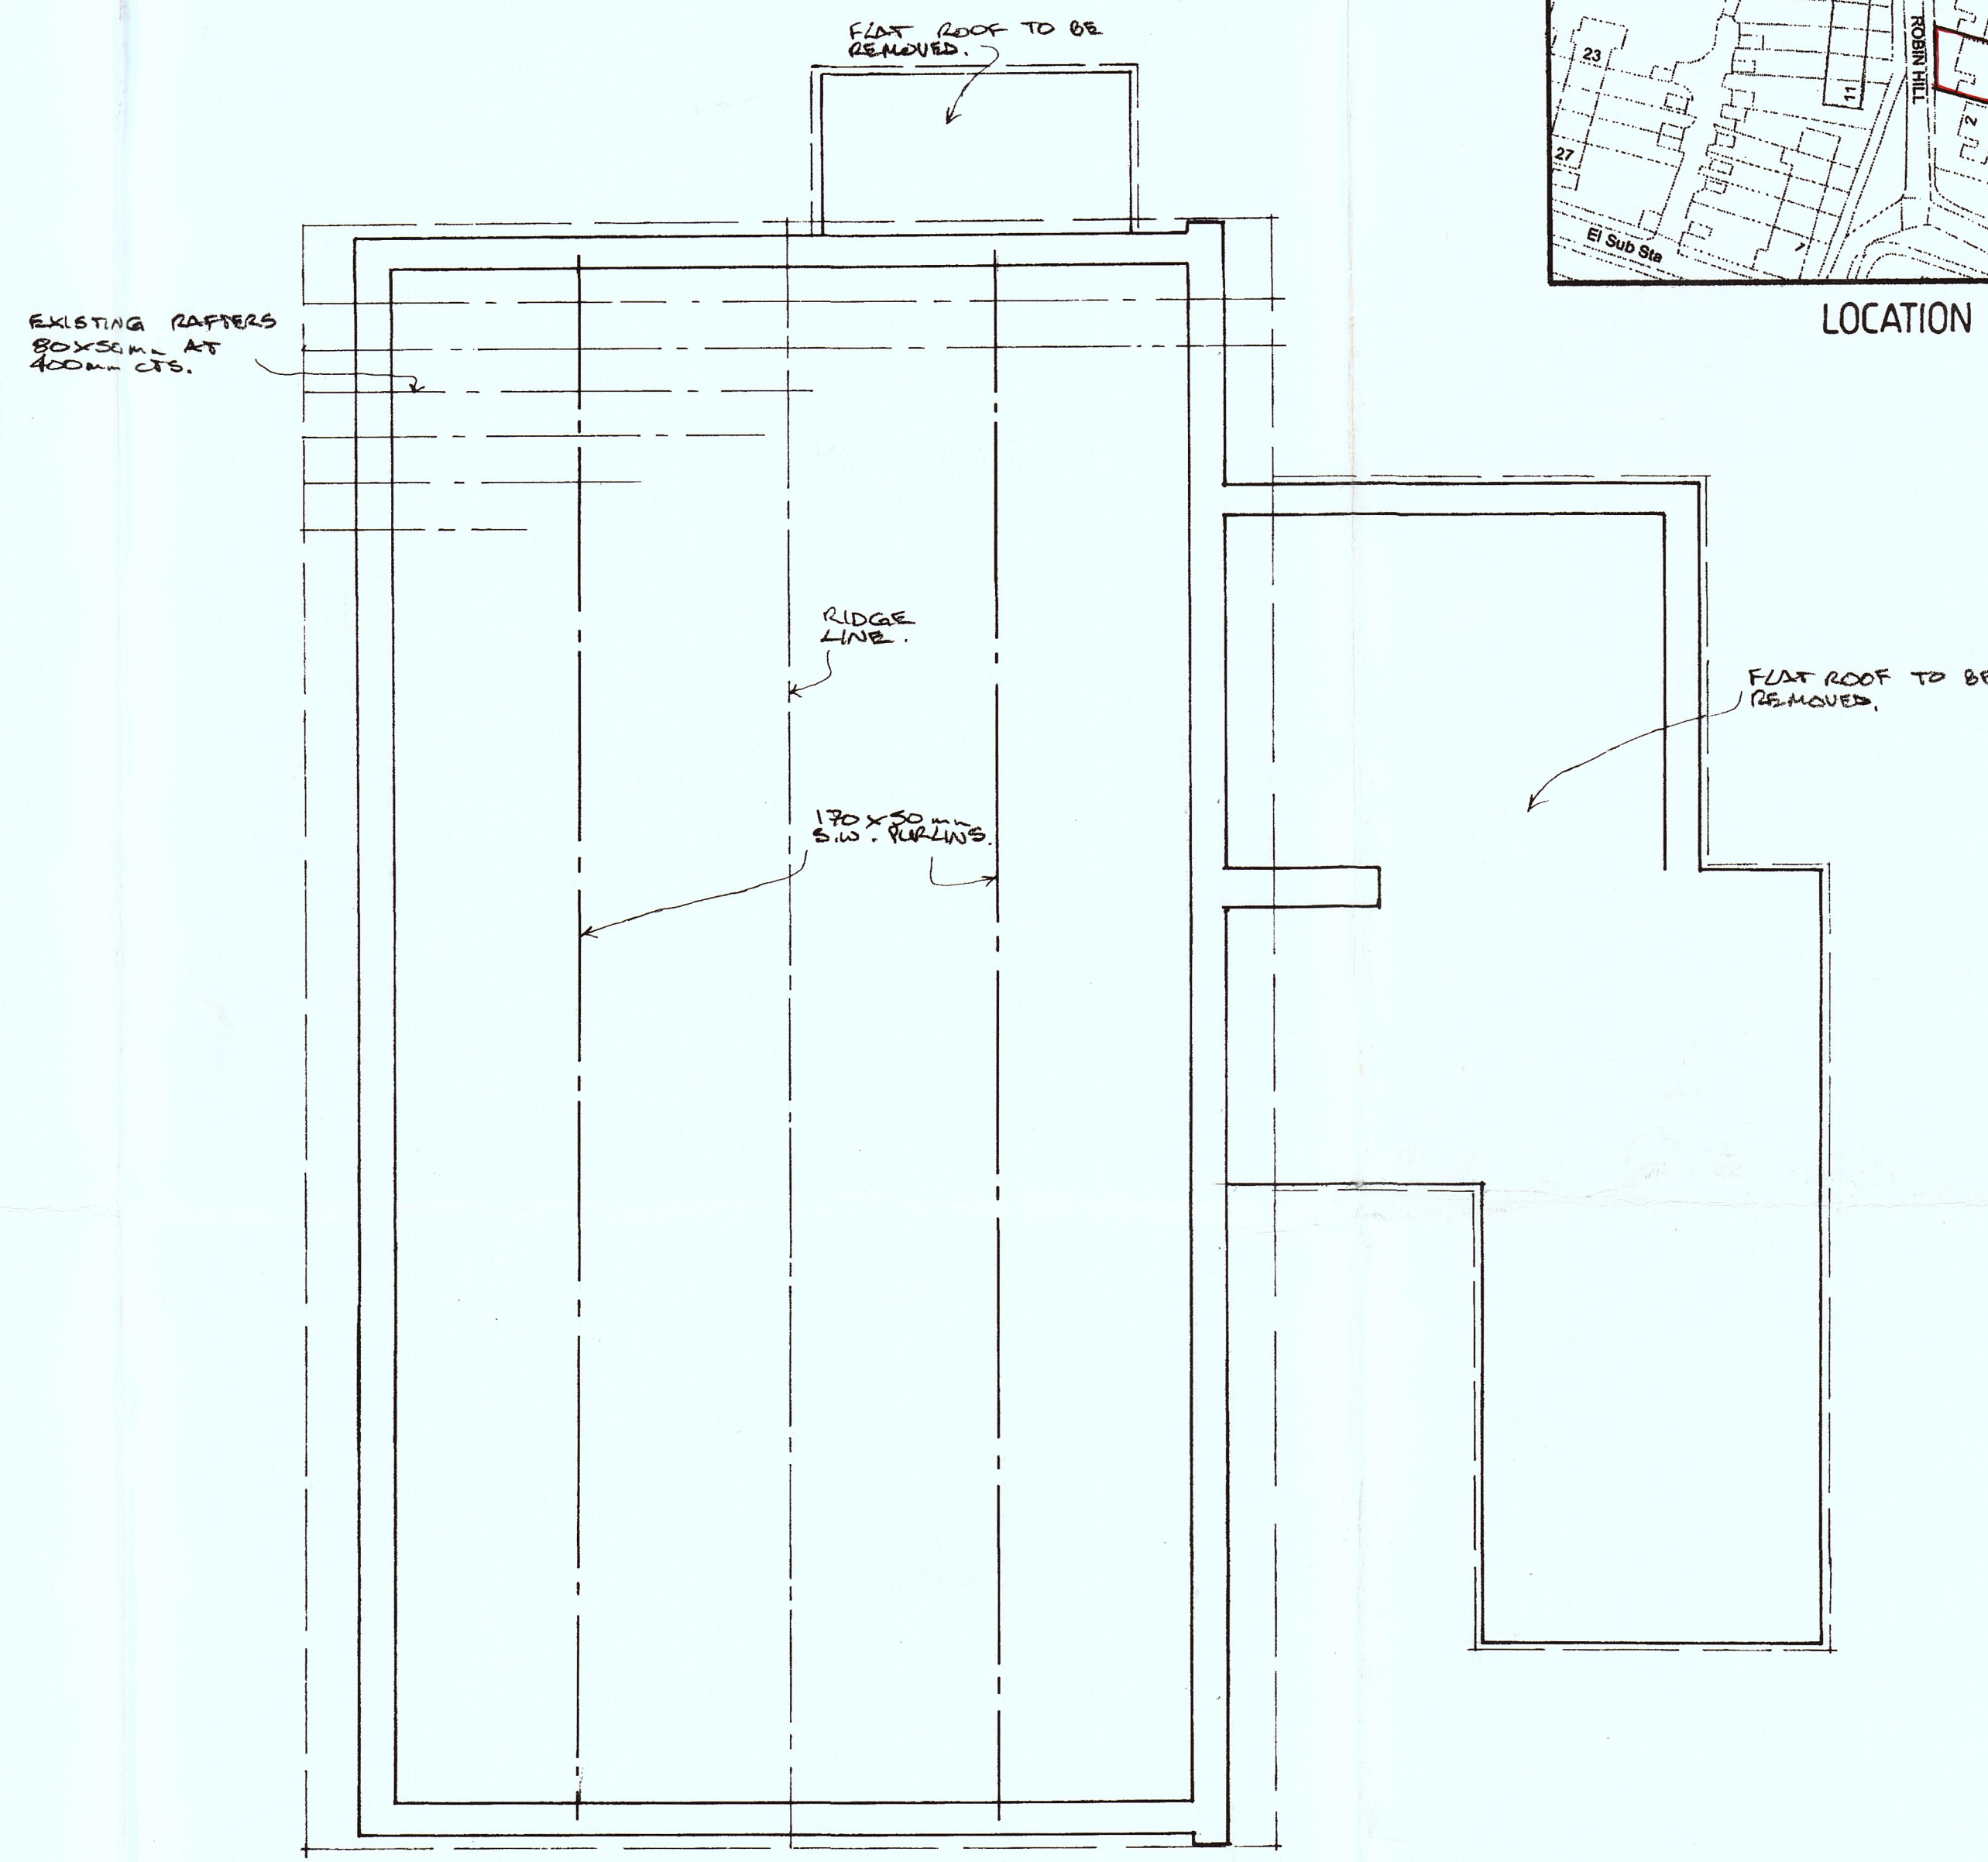


ROOF PLAN

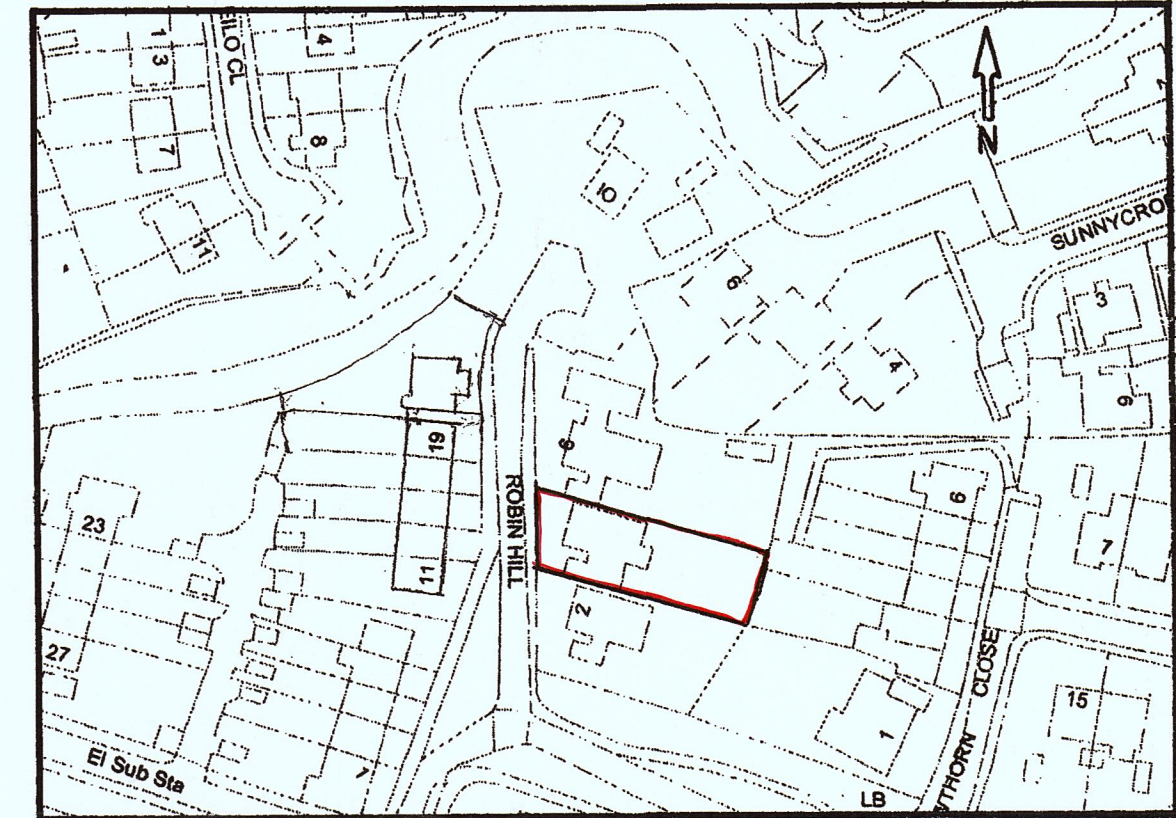


LOCATION PLAN 1:1250

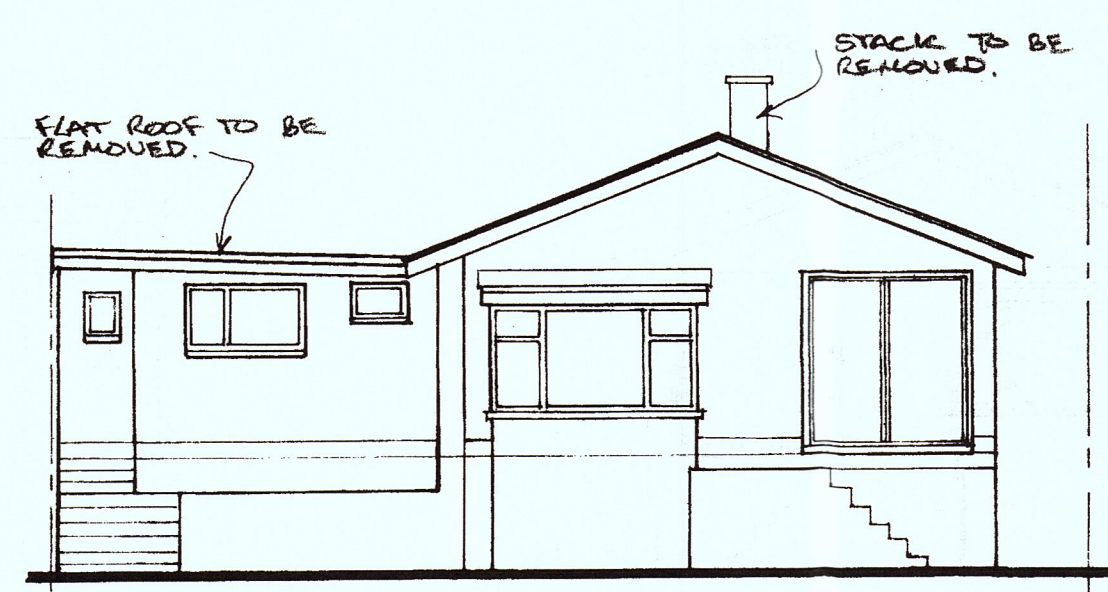

REAR ELEVATION

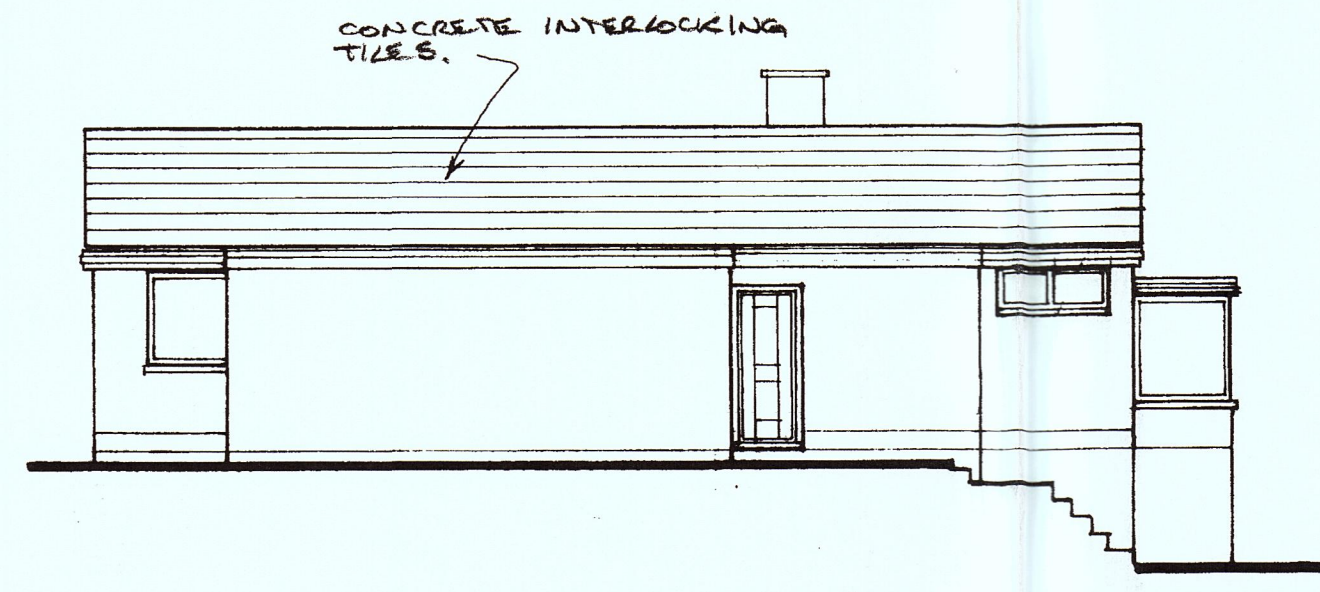

SIDE ELEVATION

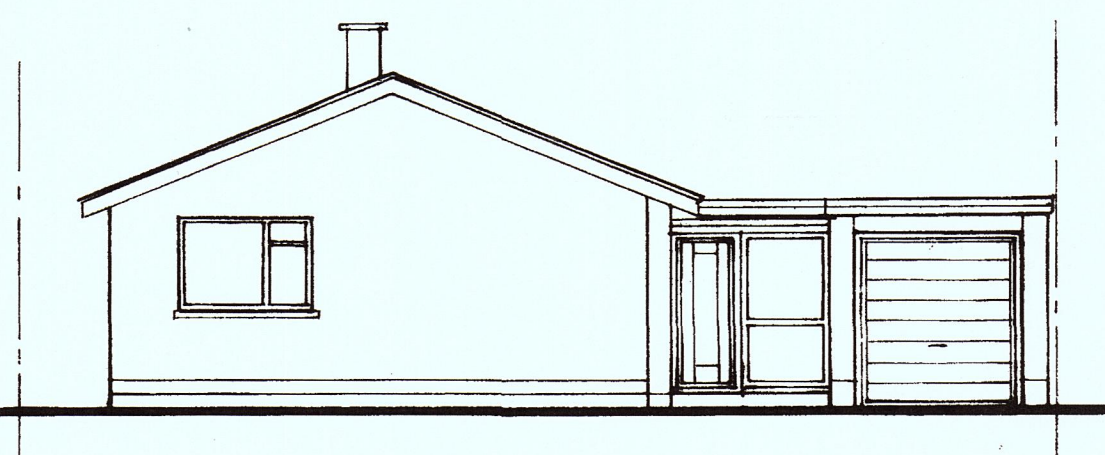

FRONT ELEVATION

RECEIVED
7 MAR 2016
Regeneration
and Planning

Project. PROPOSED ADAPTATIONS AND NEW PITCHED ROOF at,
4, ROBIN HILL, DINAS POWYS, VALE OF GLAM.

E X I S T I N G

Scale 1:100, 1:50	Drwg. No. TRR 01	Date. MAY 2016.
-------------------	------------------	-----------------

meridian
BUILDING DESIGN
WALE COUNTY GRANTS AGENCY

Tel/Fax 02920 515952

All dimensions to be checked on site prior to commencement of works.
Exact Location of all services to be determined on site by owner/builder