


REAR GARDEN


SIDE ELEVATION A



FRONT ELEVATION C

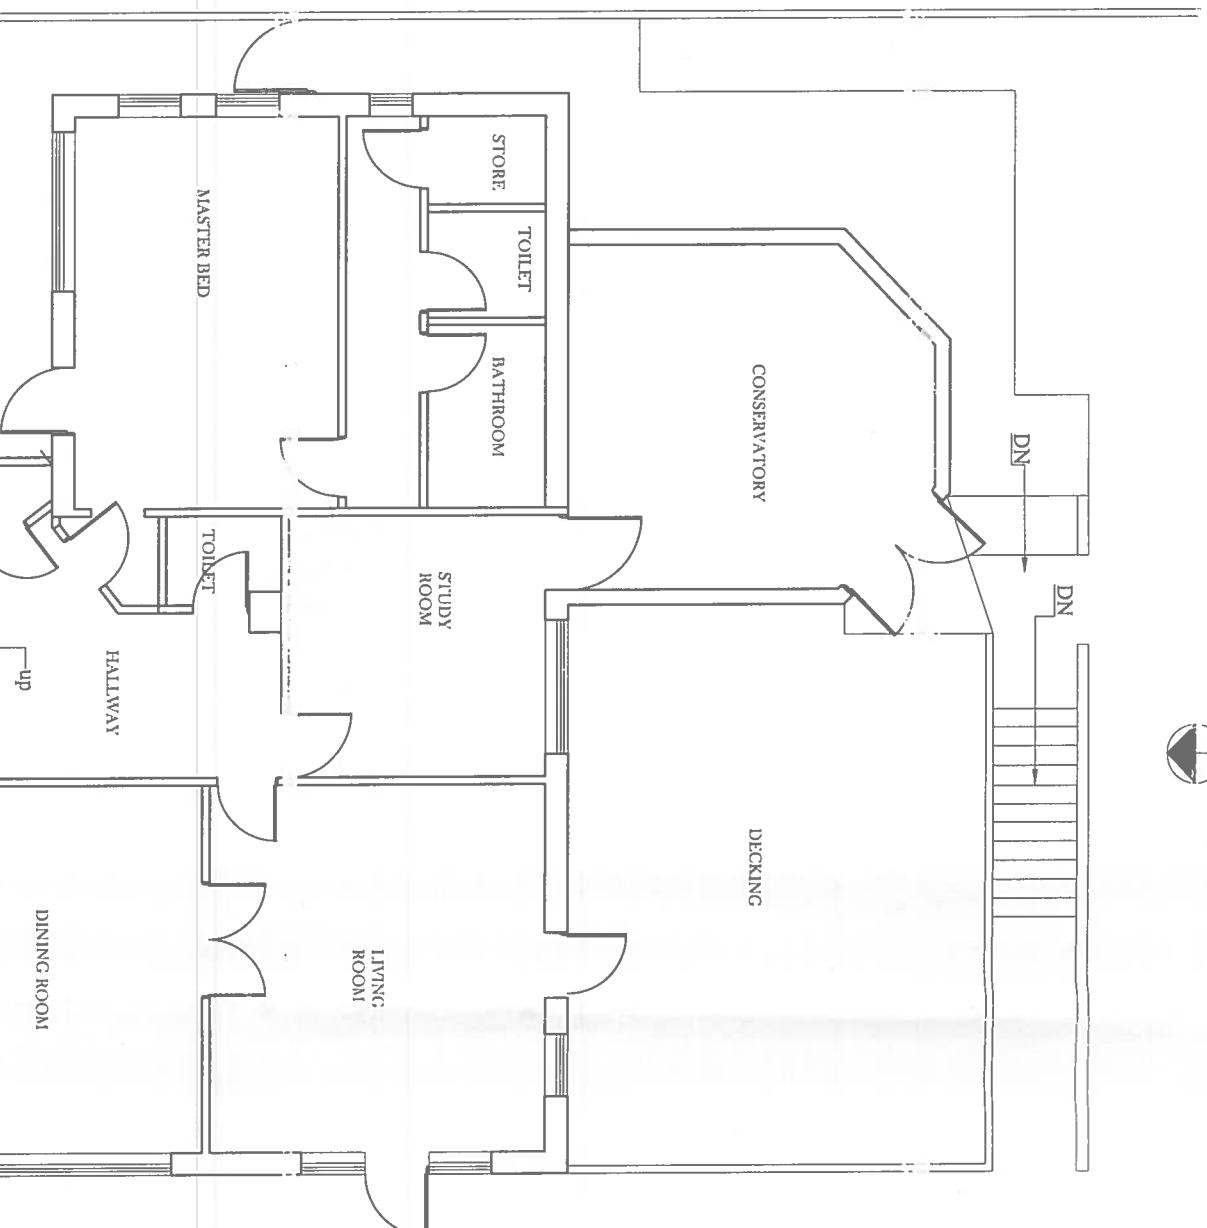


REAR ELEVATION D

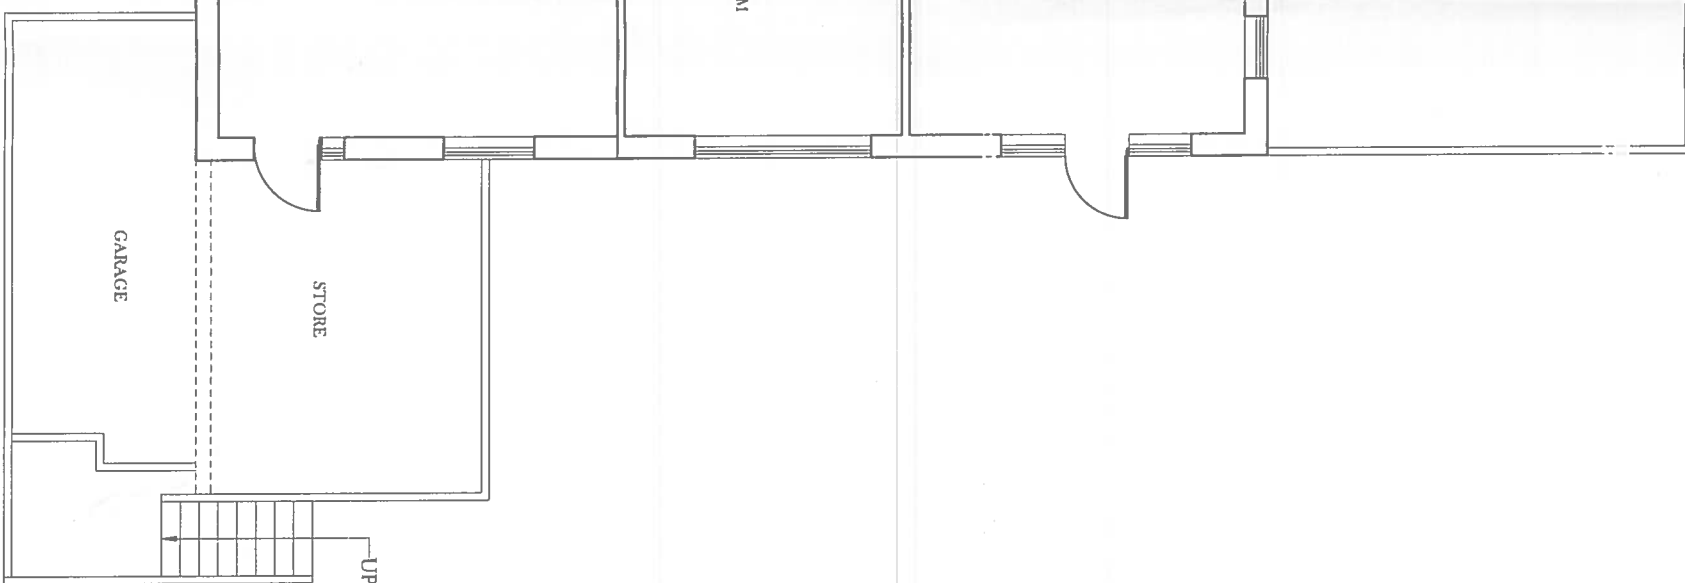

EXISTING GROUND FLOOR PLAN

SIDE ELEVATION B



<p>© This drawing is copyright. Do not Scale. Contractor to check all dimensions on site and to report any discrepancies directly to the SO.</p>			
<p>Date: FEB 2018</p>			
<p>Project: 5 MEADOW VIEW COURT</p>			
<p>Client:</p>			
<p>Description: EXISTING PLANS</p>		<p>Job No:</p>	<p>Scale: 1:100</p>
<p>DWG No.: 101</p>		<p>Drawn By: NZ</p>	
<div><p><b>SK DESIGNS</b> 31B, Chesham Way, Ladbroke, Cardiff CF11 4BD Tel: 029 20 761 950 Fax: 029 20 761 950 Email: info@skdesigns.org.uk</p></div>			

RECEIVED  
13 MAR 2018  
Regeneration  
and Planning

1800290FUL