


EXISTING BASEMENT PLAN

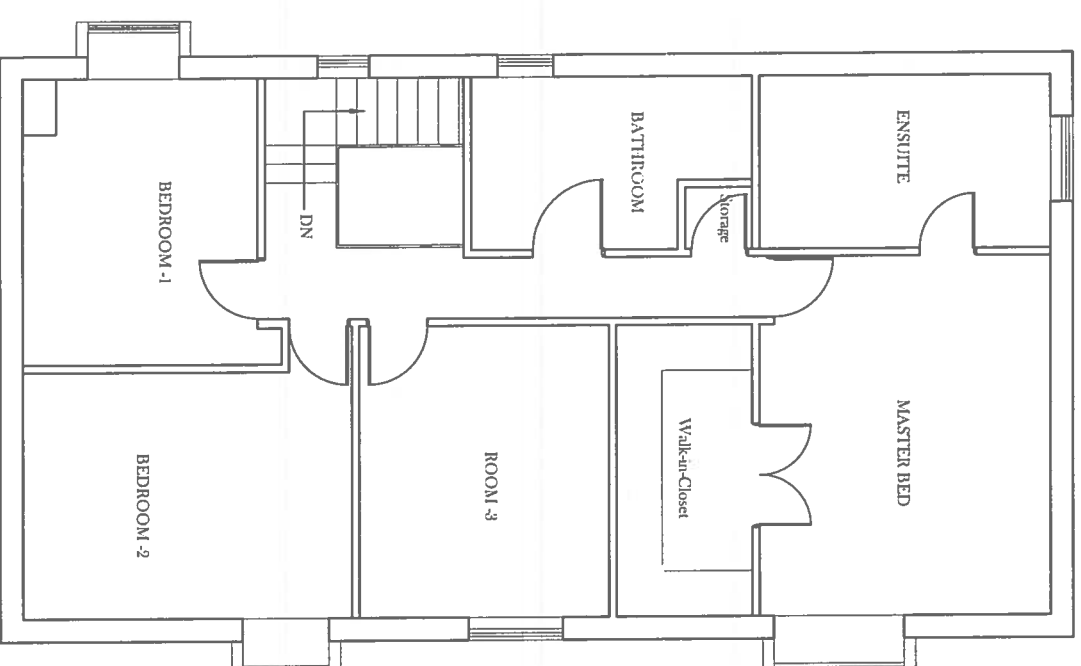

EXISTING FIRST FLOOR PLAN

RECEIVED
13 MAR 2018
Regeneration
and Planning

1800290FUL

© This drawing is copyright. Do not Scale. Contractor to check all dimensions on site and to report any discrepancies directly to the SO.

Date: FEB 2018

Project: 5 MEADOW VIEW COURT

Client:

Description:
EXISTING PLANS

Job No: Scale: 1:100

Dwg No: 102 Drawn By: NZ

SK DESIGNS
14B, Cheshire Way, Lakeland, Christchurch 8011
Tel: 079 20 761 900
Fax: 079 20 761 900
Email: info@skdesigns.org.nz