

© This drawing is copyright. Do not Scale.
Consent to check all dimensions on site and to
report any discrepancies directly to the SO.

Date: MARCH 2018

Project: 5 MEADOW VIEW COURT


Client:

Description:
EXISTING SITE PLANS



Job No:
1:250

Dwg No:
105

Drawn By:
NZ



SK DESIGNS
58B, Chesham Way, Llanidloes, Cardiff, CF23 4DU
Tel: 029 20 761 950
Fax: 029 20 761 950
Email: info@skdesigns.org.uk

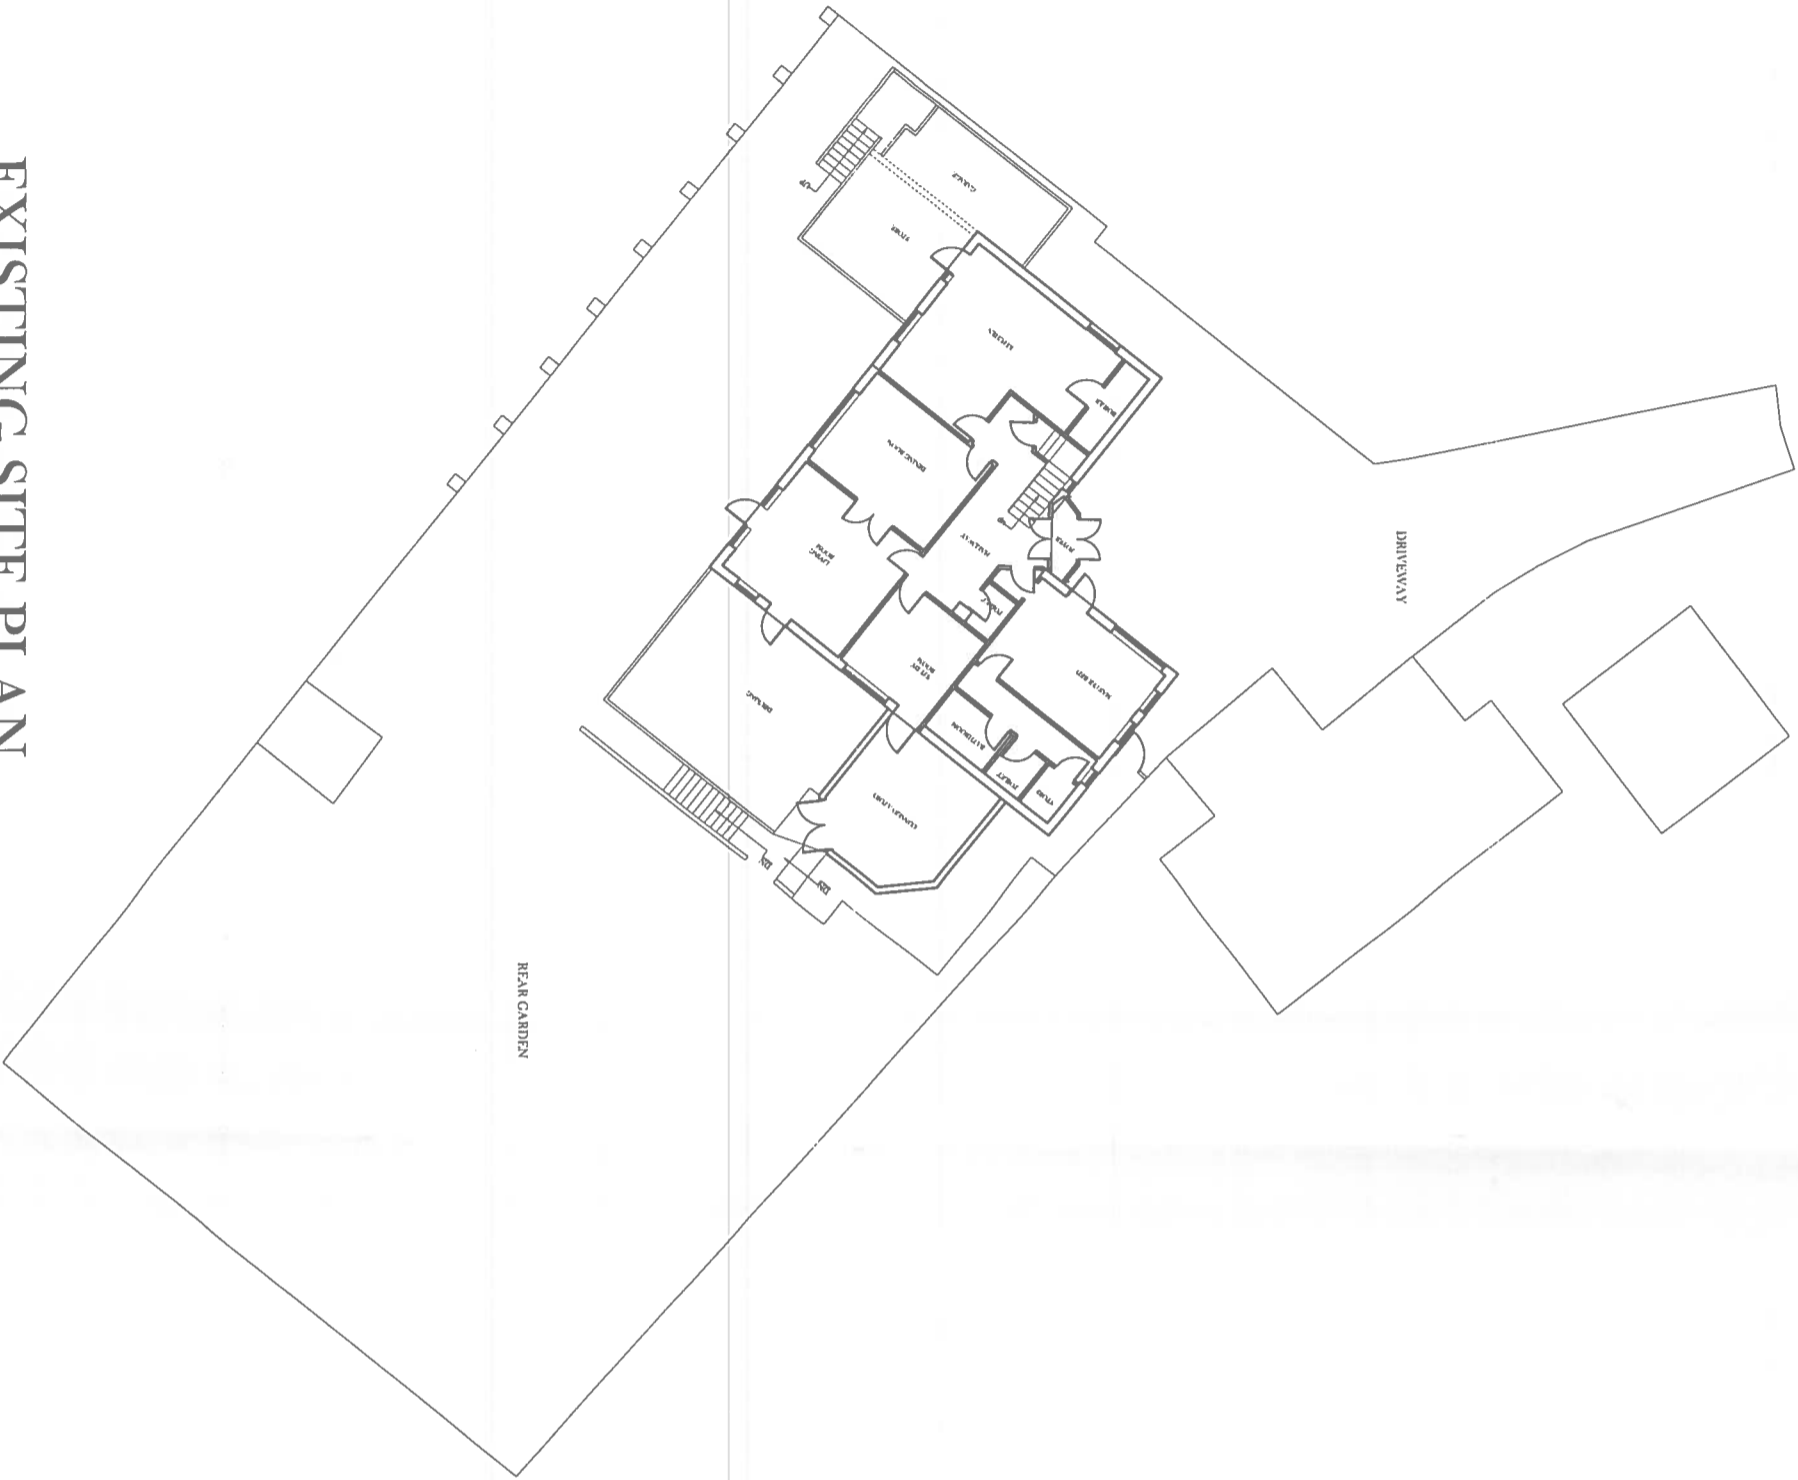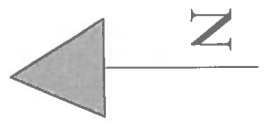

EXISTING SITE PLAN

1800290 FUL

RECEIVED
13 MAR 2018
Regeneration
and Planning