

REAR GARDEN
SIDE ELEVATION A



1800290FUL

RECEIVED
13 MAR 2018
Regeneration
and Planning

© This drawing is copyright. Do not Scale.
Contractor to check all dimensions on site and to
report any discrepancies directly to the SO.

Date: MARCH 2018

Project: 5 MEADOW VIEW COURT

Client:

Description:
PROPOSED PLANS

Job No:

Scale:
1:100

Dwg No:
201

Drawn By:
NZ

SK DESIGNS
396, Chesham Way, Letchworth, Cambs. SG11 2JH
Tel: 01455 761 990
Fax: 01455 761 990
Email: info@skdesigns.org.uk

FRONT ELEVATION G





REAR ELEVATION D



PROPOSED GROUND FLOOR PLAN

SIDE ELEVATION B

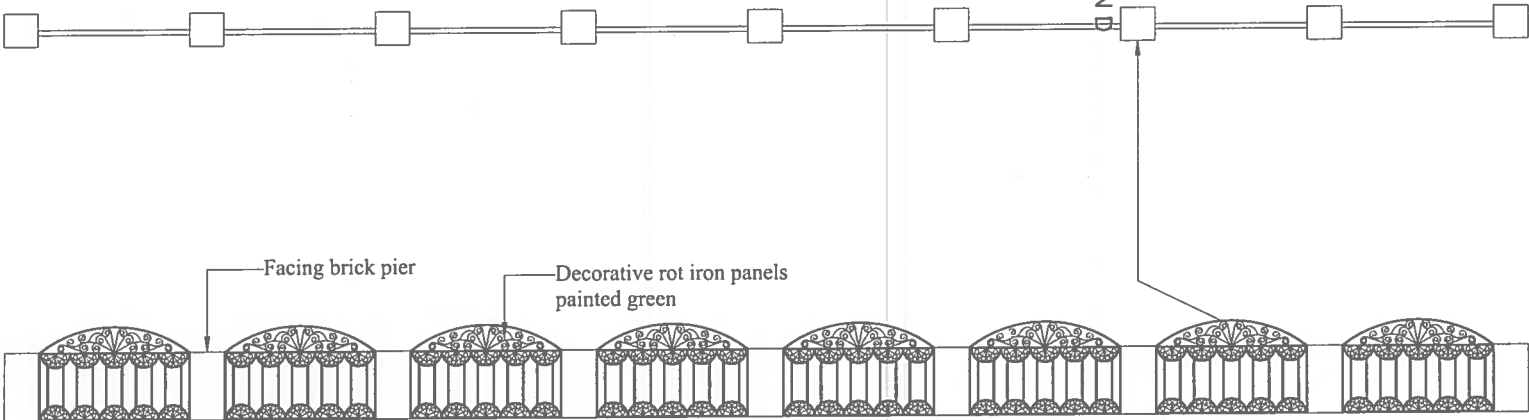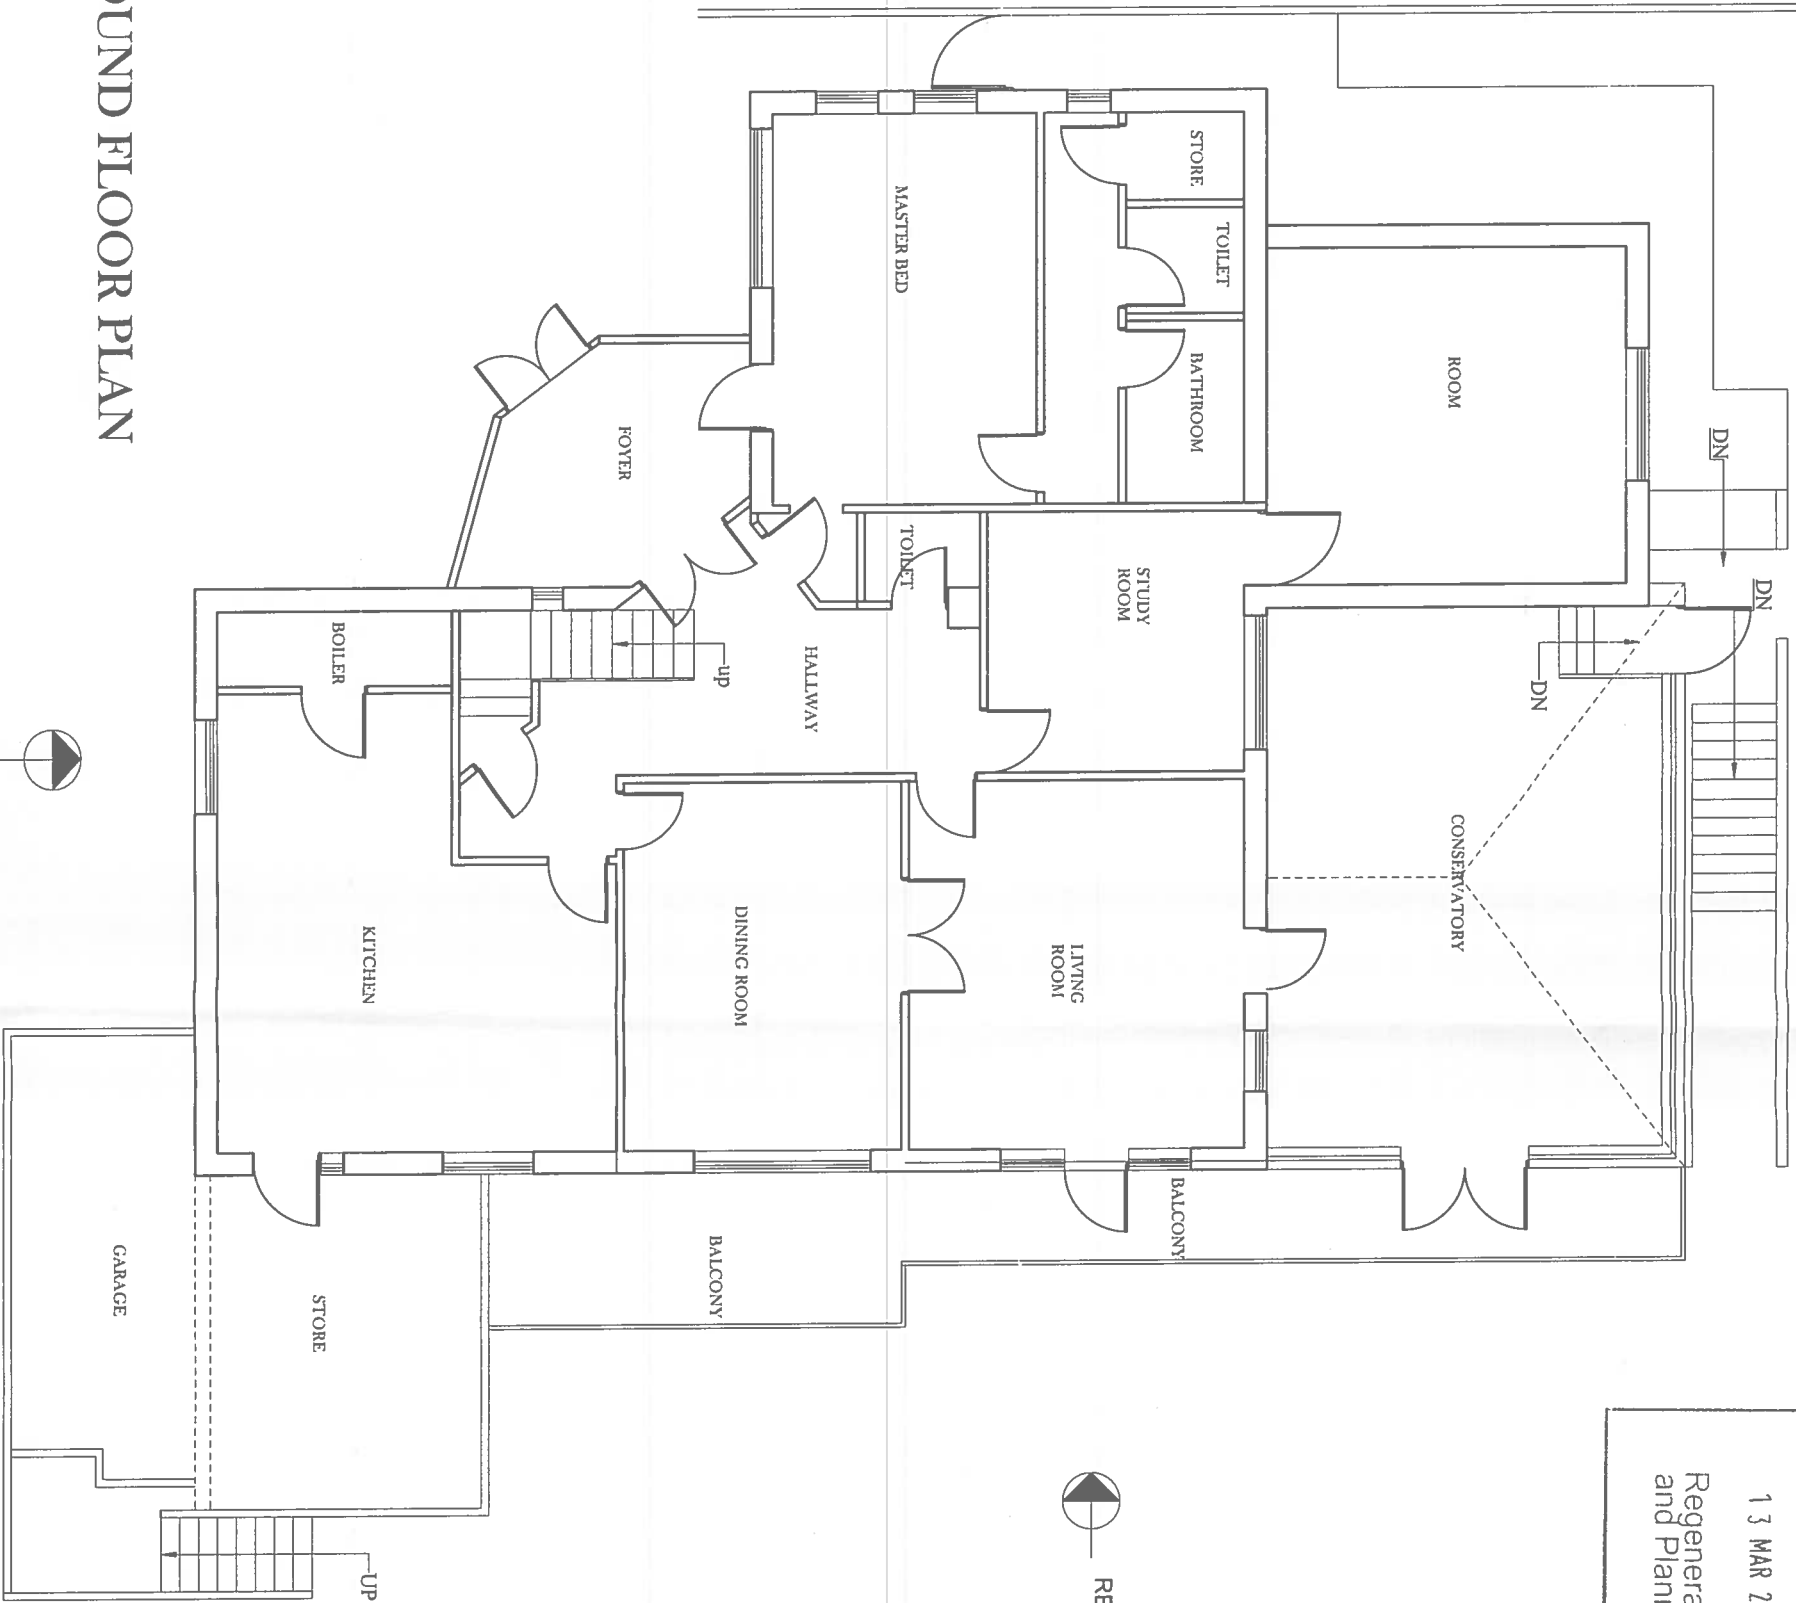

PROPOSED BOUNDARY WALL