


PROPOSED REAR ELEVATION D

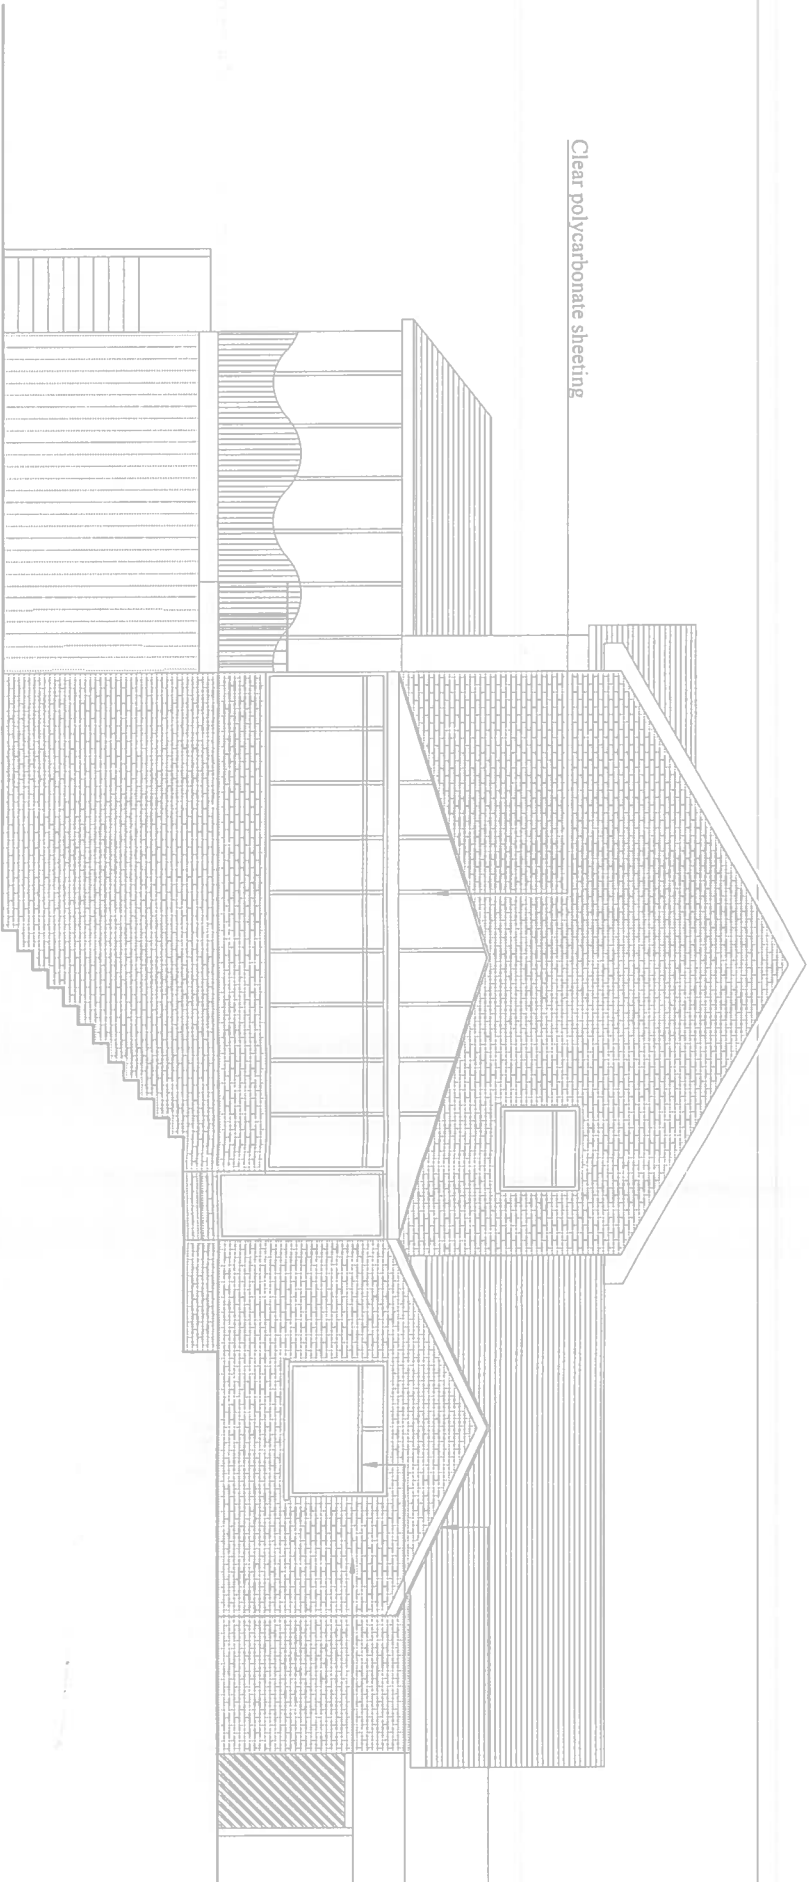

PROPOSED SIDE ELEVATION A

RECEIVED  
13 MAR 2018  
Regeneration  
and Planning

1800290FUL

© This drawing is copyright. Do not Scale. Customer to check all dimensions on the day and in person by independent survey to the 50.		S K DESIGNS DESIGNS 368, Chesham Way, Lutterick, Cambs CB23 4DU Tel: 020 20 761 900 Fax: 020 20 761 920 Email: info@skdesigns.co.uk	
Date: MARCH 2018			
Project: 5 MEADOW VIEW COURT			
Client:			
Description: PROPOSED PLANS	Job No:	Scale: 1:100	Drawn By: NZ
	DWG No: 203		