


PROPOSED FRONT ELEVATION C

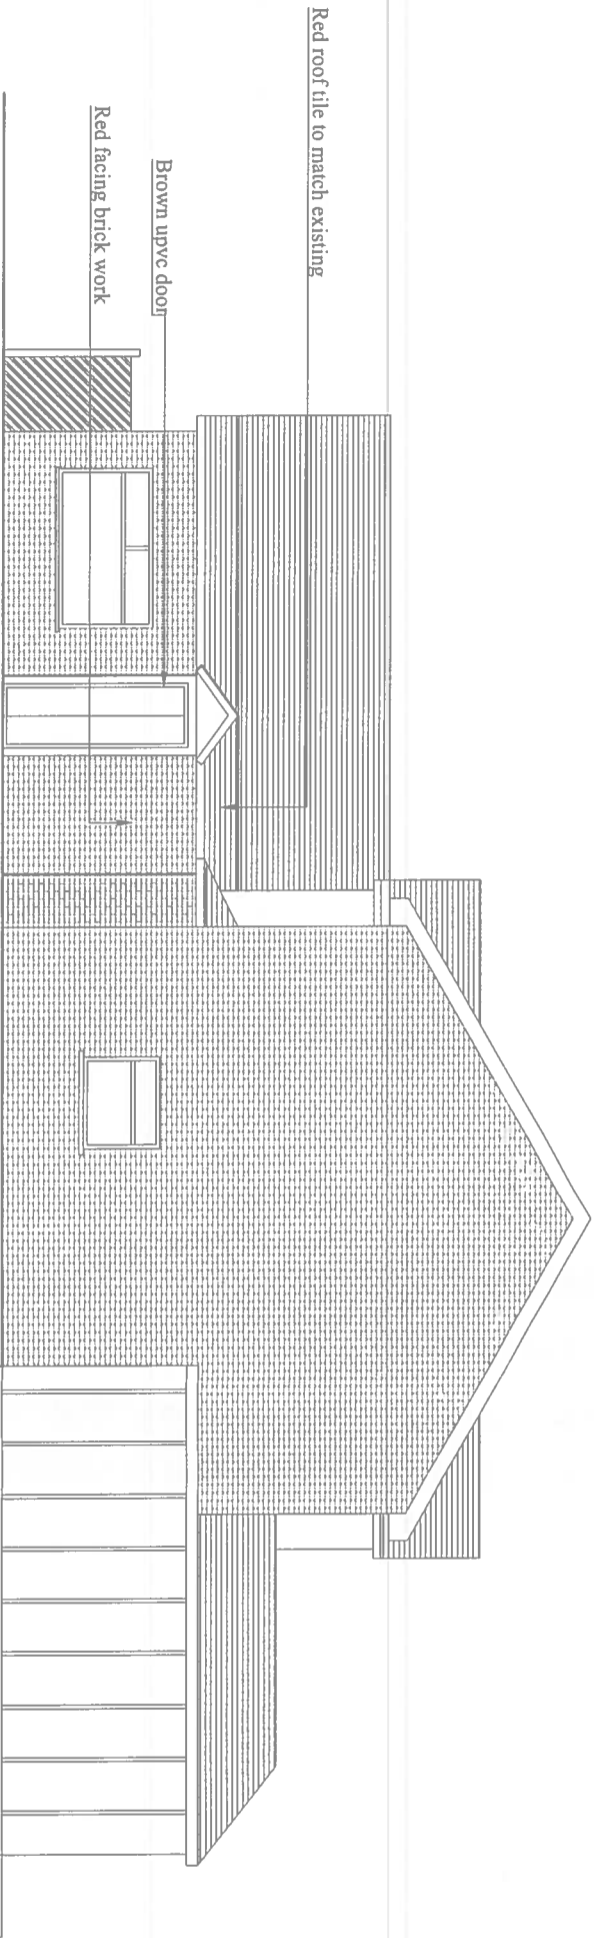

PROPOSED SIDE ELEVATION B

RECEIVED
13 MAR 2018
Regeneration
and Planning

1800290FUL

<p>© This drawing is copyright. Do not Scale. Copying or reuse of any part of this drawing without the written permission of the author is prohibited. Any discrepancies directly to the SO.</p>		<p>SK DESIGNS 18B, Chatterley Way, Larnock, Cardiff CF11 6DQ Tel: 029 20 761 920 Fax: 029 20 761 920 Email: info@skdesigns.org.uk</p>	
<p>Date: MARCH 2018</p>		<p>Job No: Scale: 1:100</p>	
<p>Project: 5 MEADOW VIEW COURT</p>		<p>Drawn By: NZ</p>	
<p>Client:</p>		<p>Dwg No: 204</p>	
<p>Description: PROPOSED PLANS</p>		<p>18B, Chatterley Way, Larnock, Cardiff CF11 6DQ Tel: 029 20 761 920 Fax: 029 20 761 920 Email: info@skdesigns.org.uk</p>	