

© This drawing is copyright. Do not Scale.
Contractor to check all dimensions on site and to
report any discrepancies directly to the SO

Date: MARCH 2018

Project: 5 MEADOW VIEW COURT




Client:

Description: PROPOSED SITE PLANS

Job No: 1:250

Dwg No: 205

Drawn By: NZ

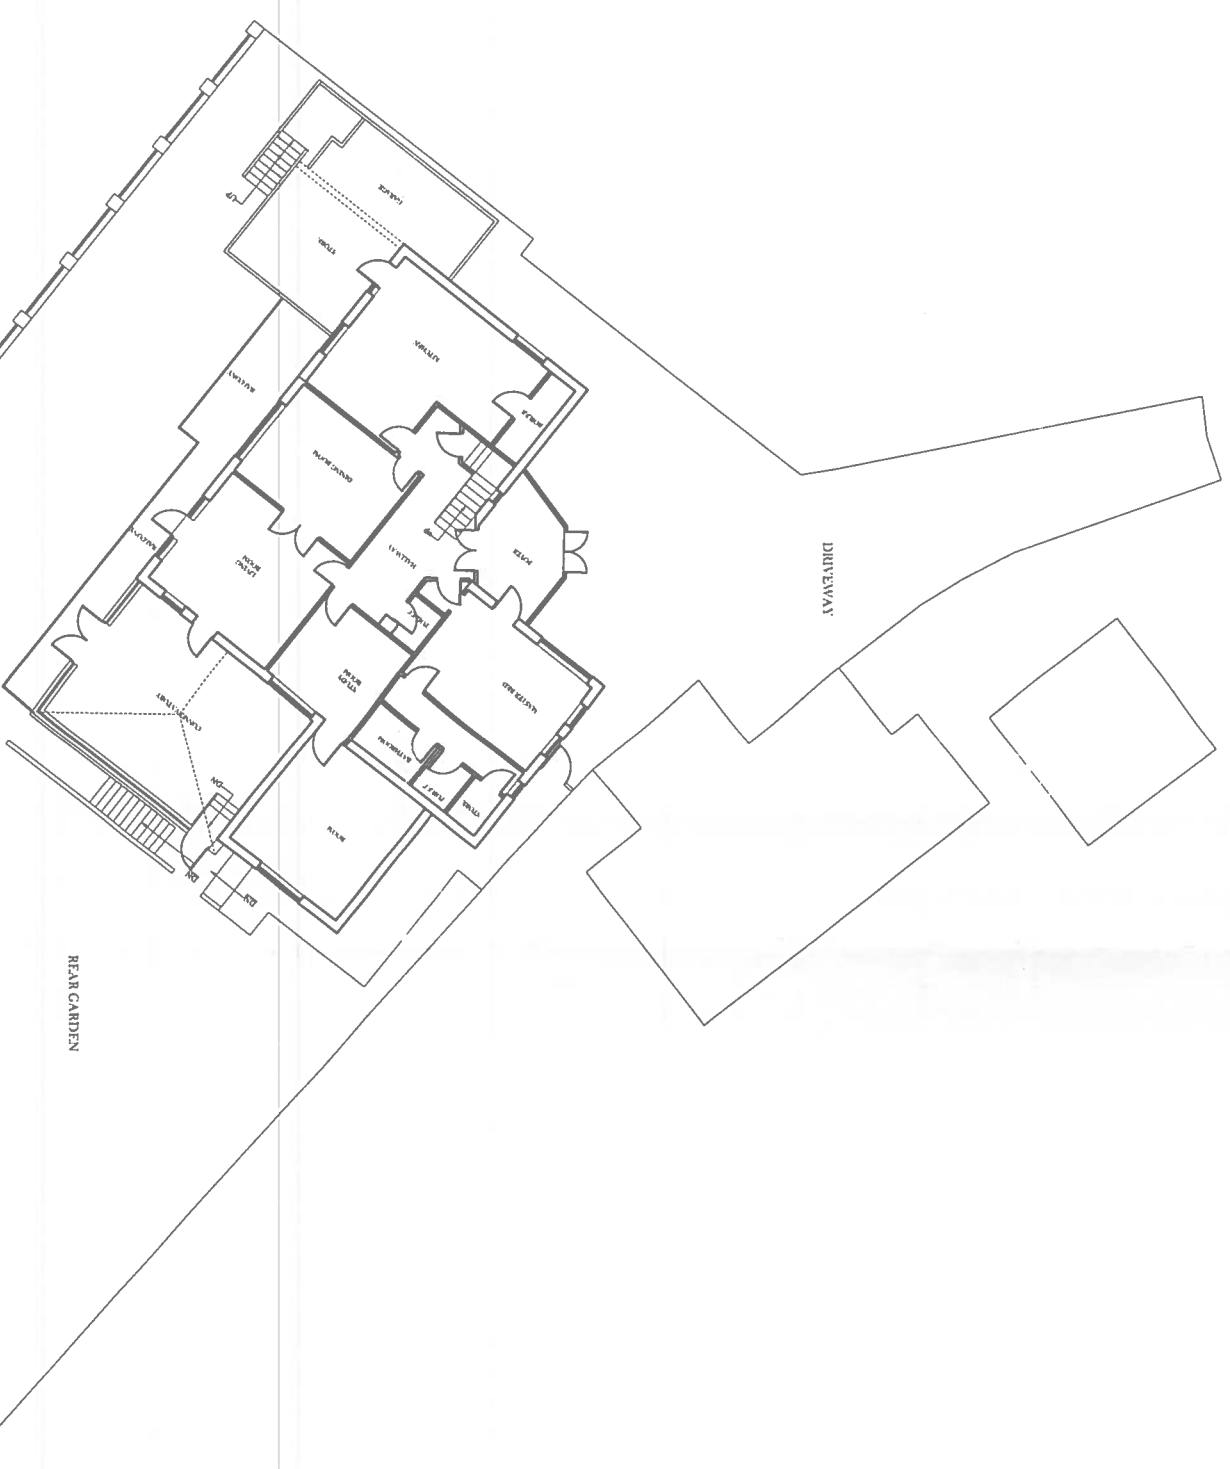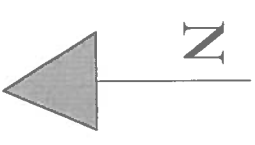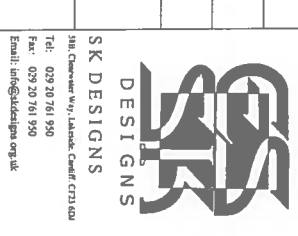

RECEIVED
13 MAR 2018
Regeneration
and Planning

PROPOSED SITE PLAN

1800290FUL