




ALL DIMENSIONS TO BE CHECKED ON SITE. DO NOT SCALE THIS DRAWING. ALL DISCREPANCIES TO BE REPORTED IMMEDIATELY. © COPYRIGHT, AUTOCAD VERSIONS OF THIS DRAWING ARE GENERATED FROM REVIT AND ARE NOT CHECKED. THEY ARE PROVIDED TO CONSULTANTS AND CONTRACTORS FOR INFO ONLY TO USE AT THEIR OWN RISK.

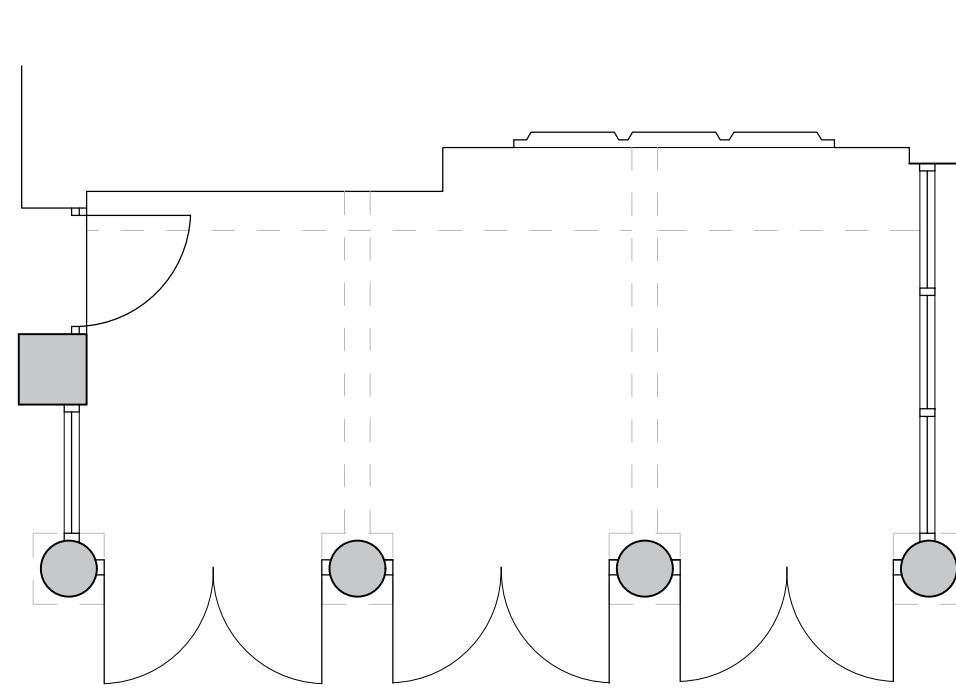

Plan of Loggia

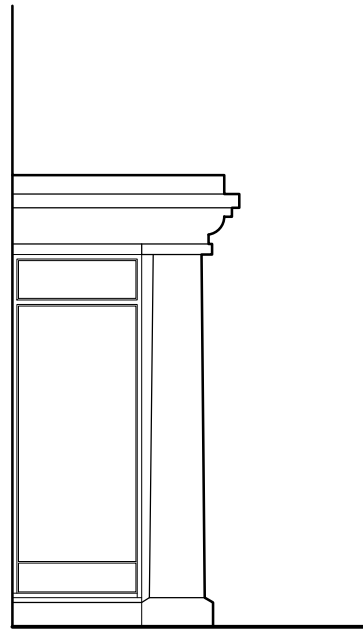


West Elevation

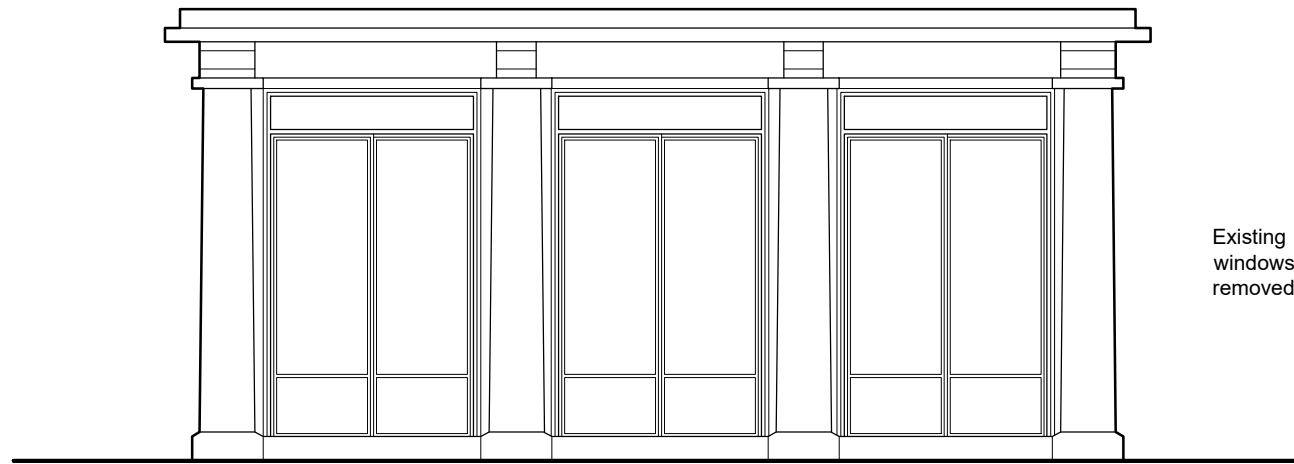


South Elevation

Existing timber framed windows and doors to be removed and replaced.

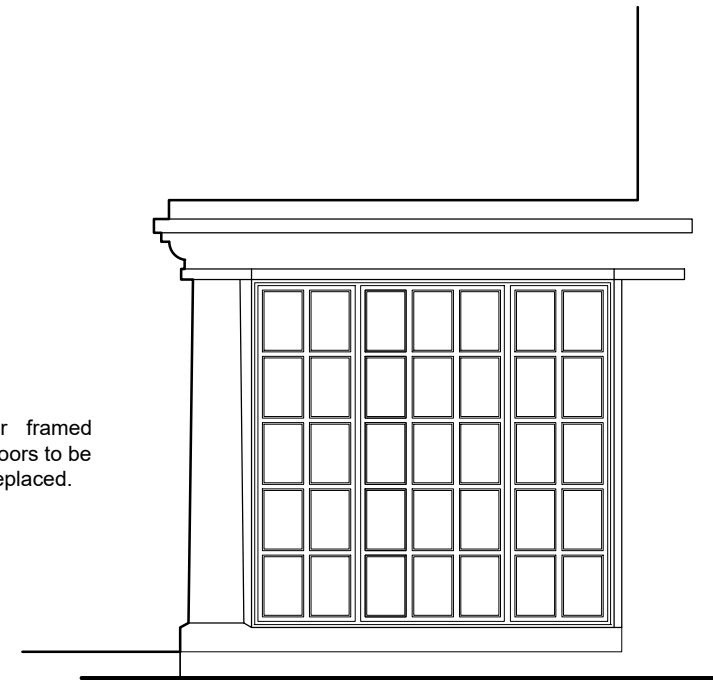

East Elevation

CLIENT :
Melanie Brookes

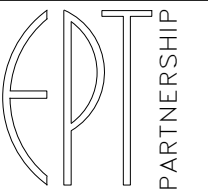

ARCHITECTS
PENSEIRI
TY CEFN . RECTORY ROAD
CANTON . CARDIFF CF5 10L
TEL : 029 20 344 966
FAX : 029 20 344 942
ep1@eppartnership.com
www.eppartnership.com

PROJECT :
Lon Twyn

TITLE :
Existing Plans & Elevations

Drawn : RC Date : 16/03/17 Checked by : SS

Scale : 1 : 50 Original sheet size : A3

Drawing Status
 Design Development
 Tender
 Design Development Pre-Construction
 Construction
 Record

Project No	Dwg No	Rev
11097	1001	