


FRONT ELEVATION



REAR ELEVATION

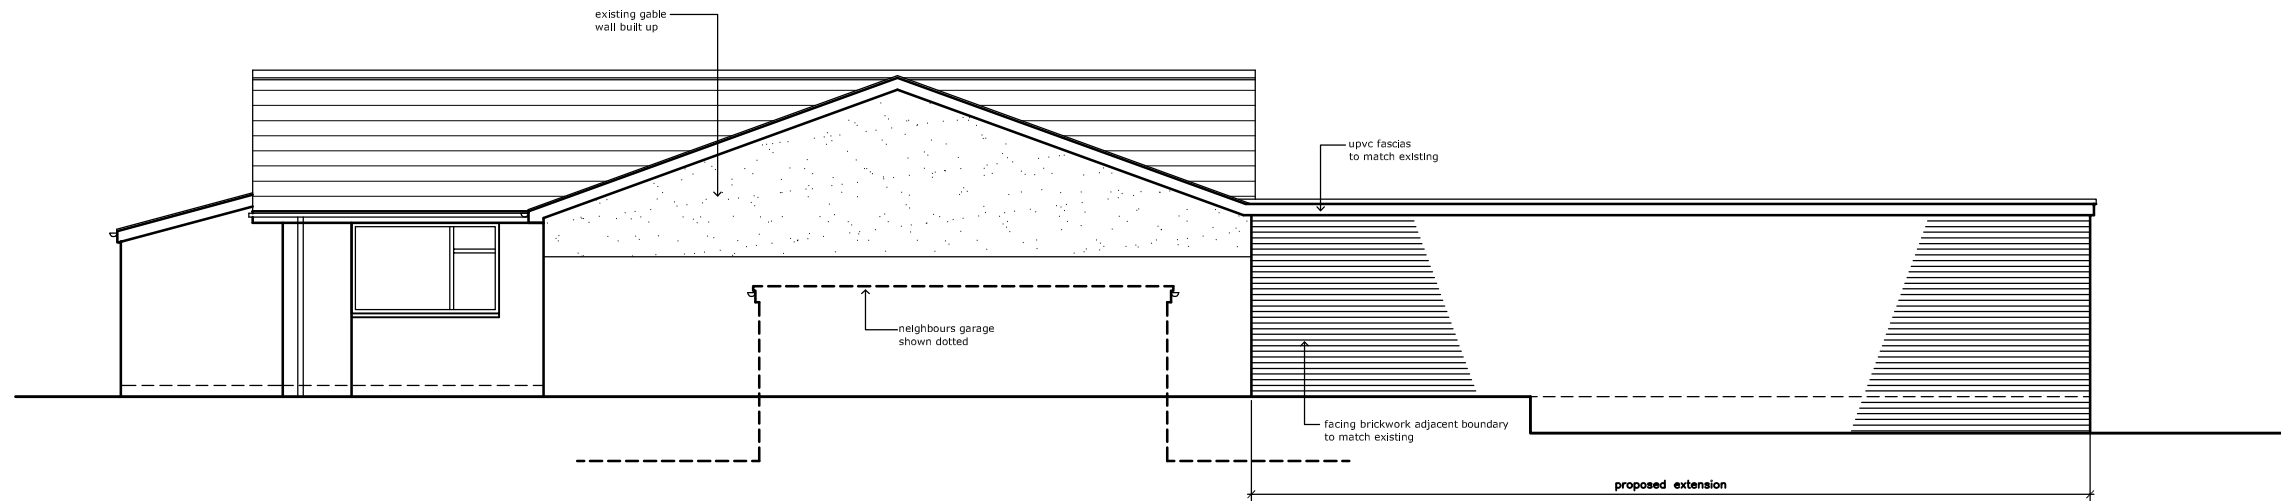

SIDE ELEVATION FACING 18

This drawing must not be scaled.  
Figured dimensions and levels to be used.  
Any inaccuracies must be notified to the designer.  
Detail drawings and large scale drawings take precedence over smaller drawings.

Rev: | |

Rev: | |

Rev: | |

Rev: | |

PRELIMINARY	
PLANNING	✓
DESIGN	
TENDER	
CONSTRUCTION	

<b>LEGUILCHER ARCHITECTURE</b>		Drawing No.	Rev.
1 POWYS ROAD, PENARTH. CF64 3PB TEL 029 2070 3944		1803 / 06	
Project:	PROPOSED ALTERATIONS AT 17 ASHGROVE, DINAS POWYS.	Scale:	1:100 @ A3
Title:	PROPOSED ELEVATIONS 1 of 2	Date:	MARCH 18
		Drawn:	CleG
		Checked:	