



FRONT ELEVATION

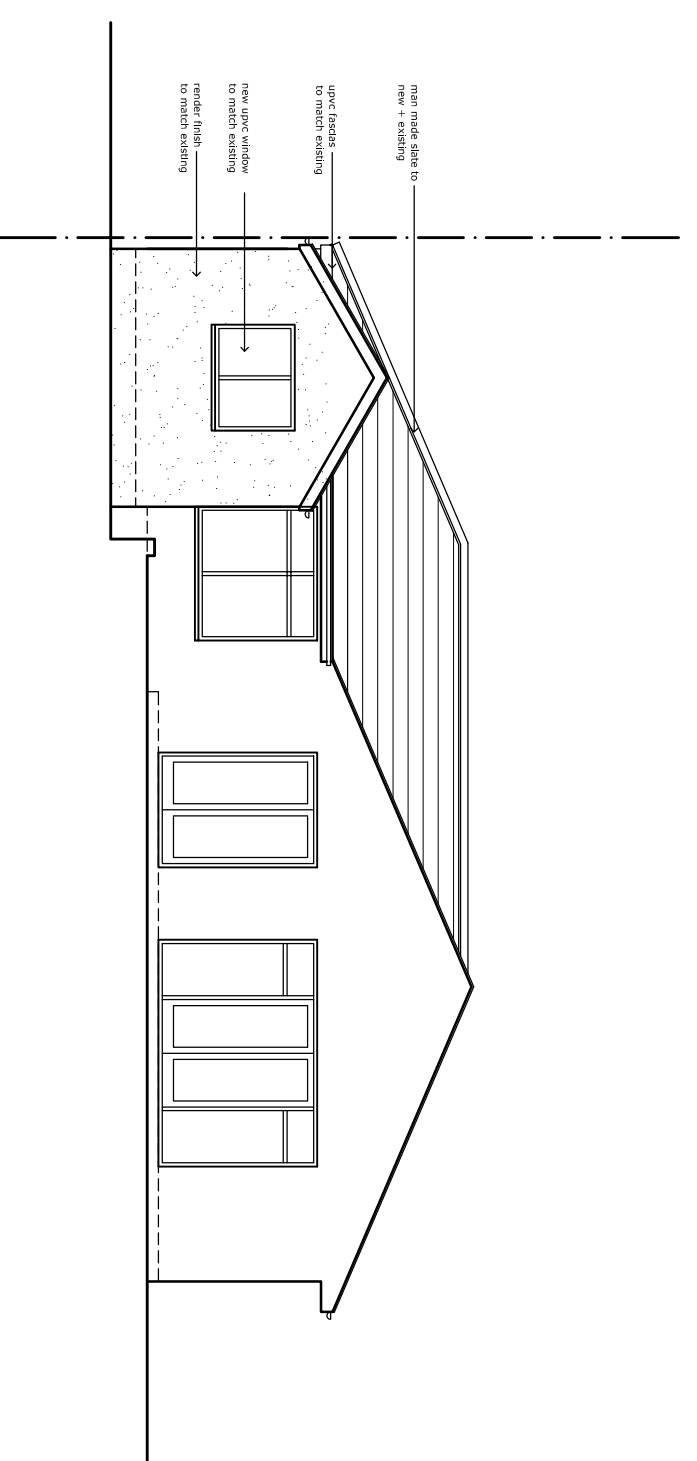

REAR ELEVATION

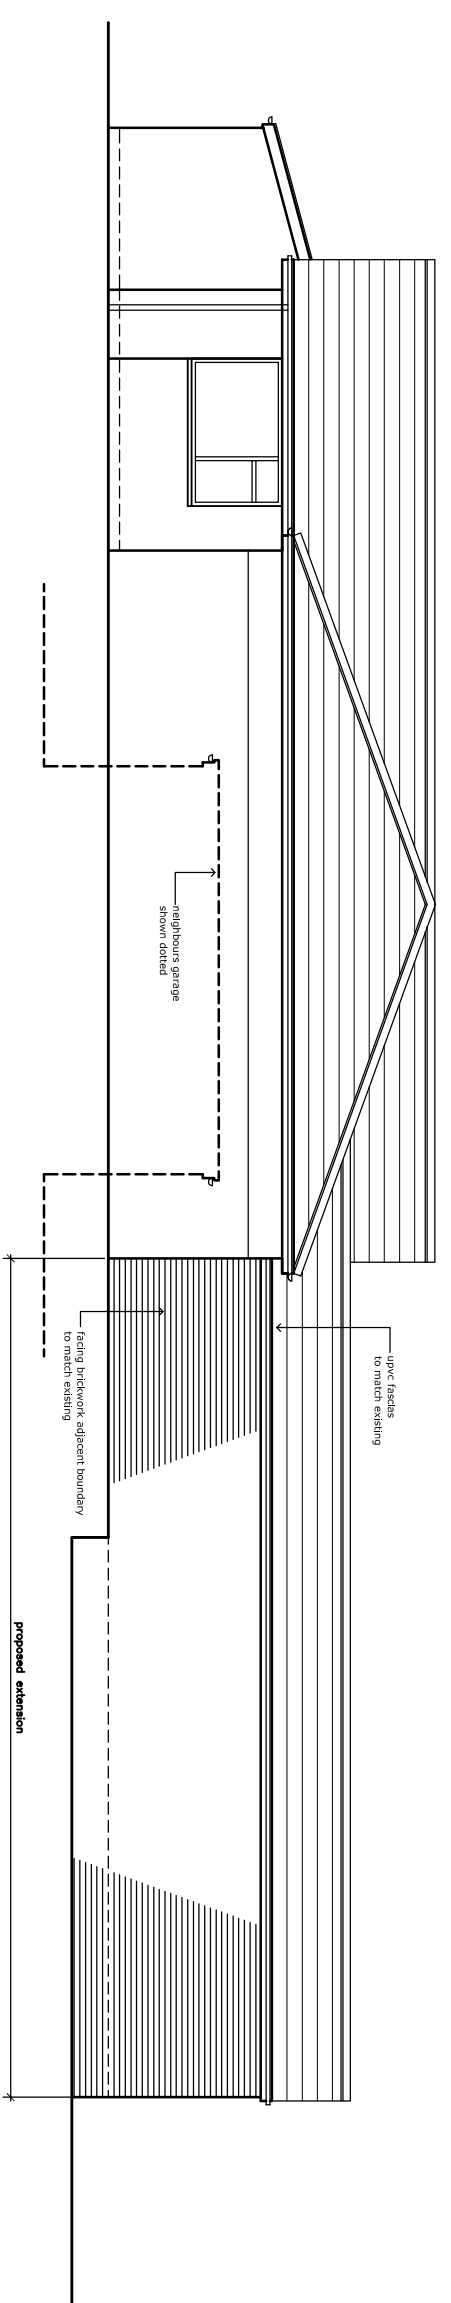

SIDE ELEVATION FACING 18

Rev:

Rev:

Rev:

Rev:

PRELIMINARY	
PLANNING	✓
DESIGN	
TENDER	
CONSTRUCTION	

<p>Project: LEGUILCHER ARCHITECTURE 1 POWYS ROAD, PEMARTH, CF64 3PB TEL. 029 2070 3944</p>		<p>Drawing No. 1803 / 06</p>
<p>Title: PROPOSED ALTERATIONS AT 17 ASHGROVE, DINAS POWYS. PROPOSED ELEVATIONS 1 of 2</p>		<p>Rev. A</p>
<p>Scale: 1:100 @ A3</p>	<p>Date: MARCH 18</p>	
<p>Drawn: CIG</p>	<p>Checked:</p>	

This drawing must not be scaled. Figured dimensions and levels to be used. Any inaccuracies must be notified to the designer. Detail drawings and large scale drawings take precedence over smaller drawings.

THIS DRAWING IS COPYRIGHT ©