



1 -00 - PROPOSED LOWER GROUND FLOOR PLAN
1:200

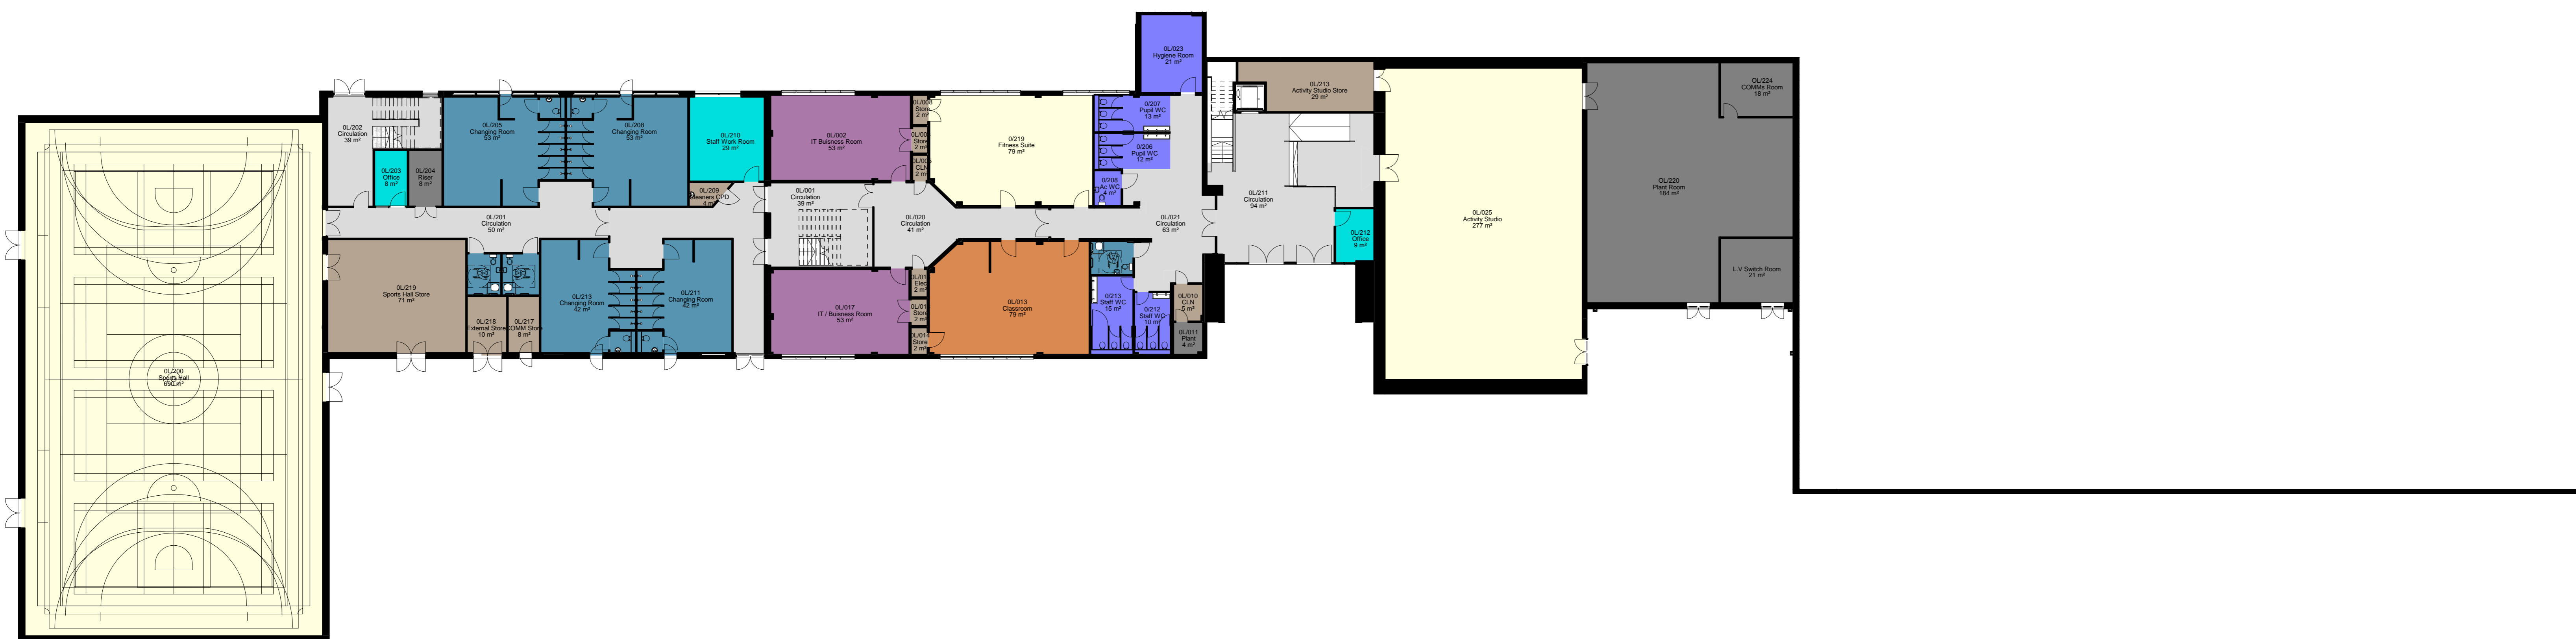

North

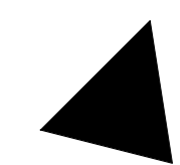

SCALE BAR



Department Key

- Changing
- Circulation
- General Teaching
- IT and Business
- Plant
- Sports Hall
- Staff
- Storage
- Toilets

Rev.	Description	By	Checked	Date
1	Issue for Approval	AW	MS	15/11/20
2	Revised following Engineering Sessions with Client	AW	MS	16/11/20
3	Revised following Engineering Sessions with Client	AW	MS	16/11/20
4	Revised following Engineering Sessions with Client	AW	MS	16/11/20
5	Revised following Engineering Sessions with Client	AW	MS	16/11/20

Drawn	AW	Austin-Smith:Lord LLP
Date	JAN 2021	Architects, Designers, Planners Landscape Architects and Quantity Surveyors
Scale: IP AD	1:200	1 + 44 (0)2920 225 208
Status	S2	© cardiff@austin-smith-lord.com

Austin-Smith:Lord			
Description: Proposed Lower Ground Floor Plan			
Job No.	1188-ASL-00-01-DR-A-0200	Drawing No.	Revision P4
31/05/20			