



Rev	Description	Drawn	Checked	Date Issued
P1	Draft PAC Issue	MW		18/01/19
P2	PAC Issue	MW		25/01/19



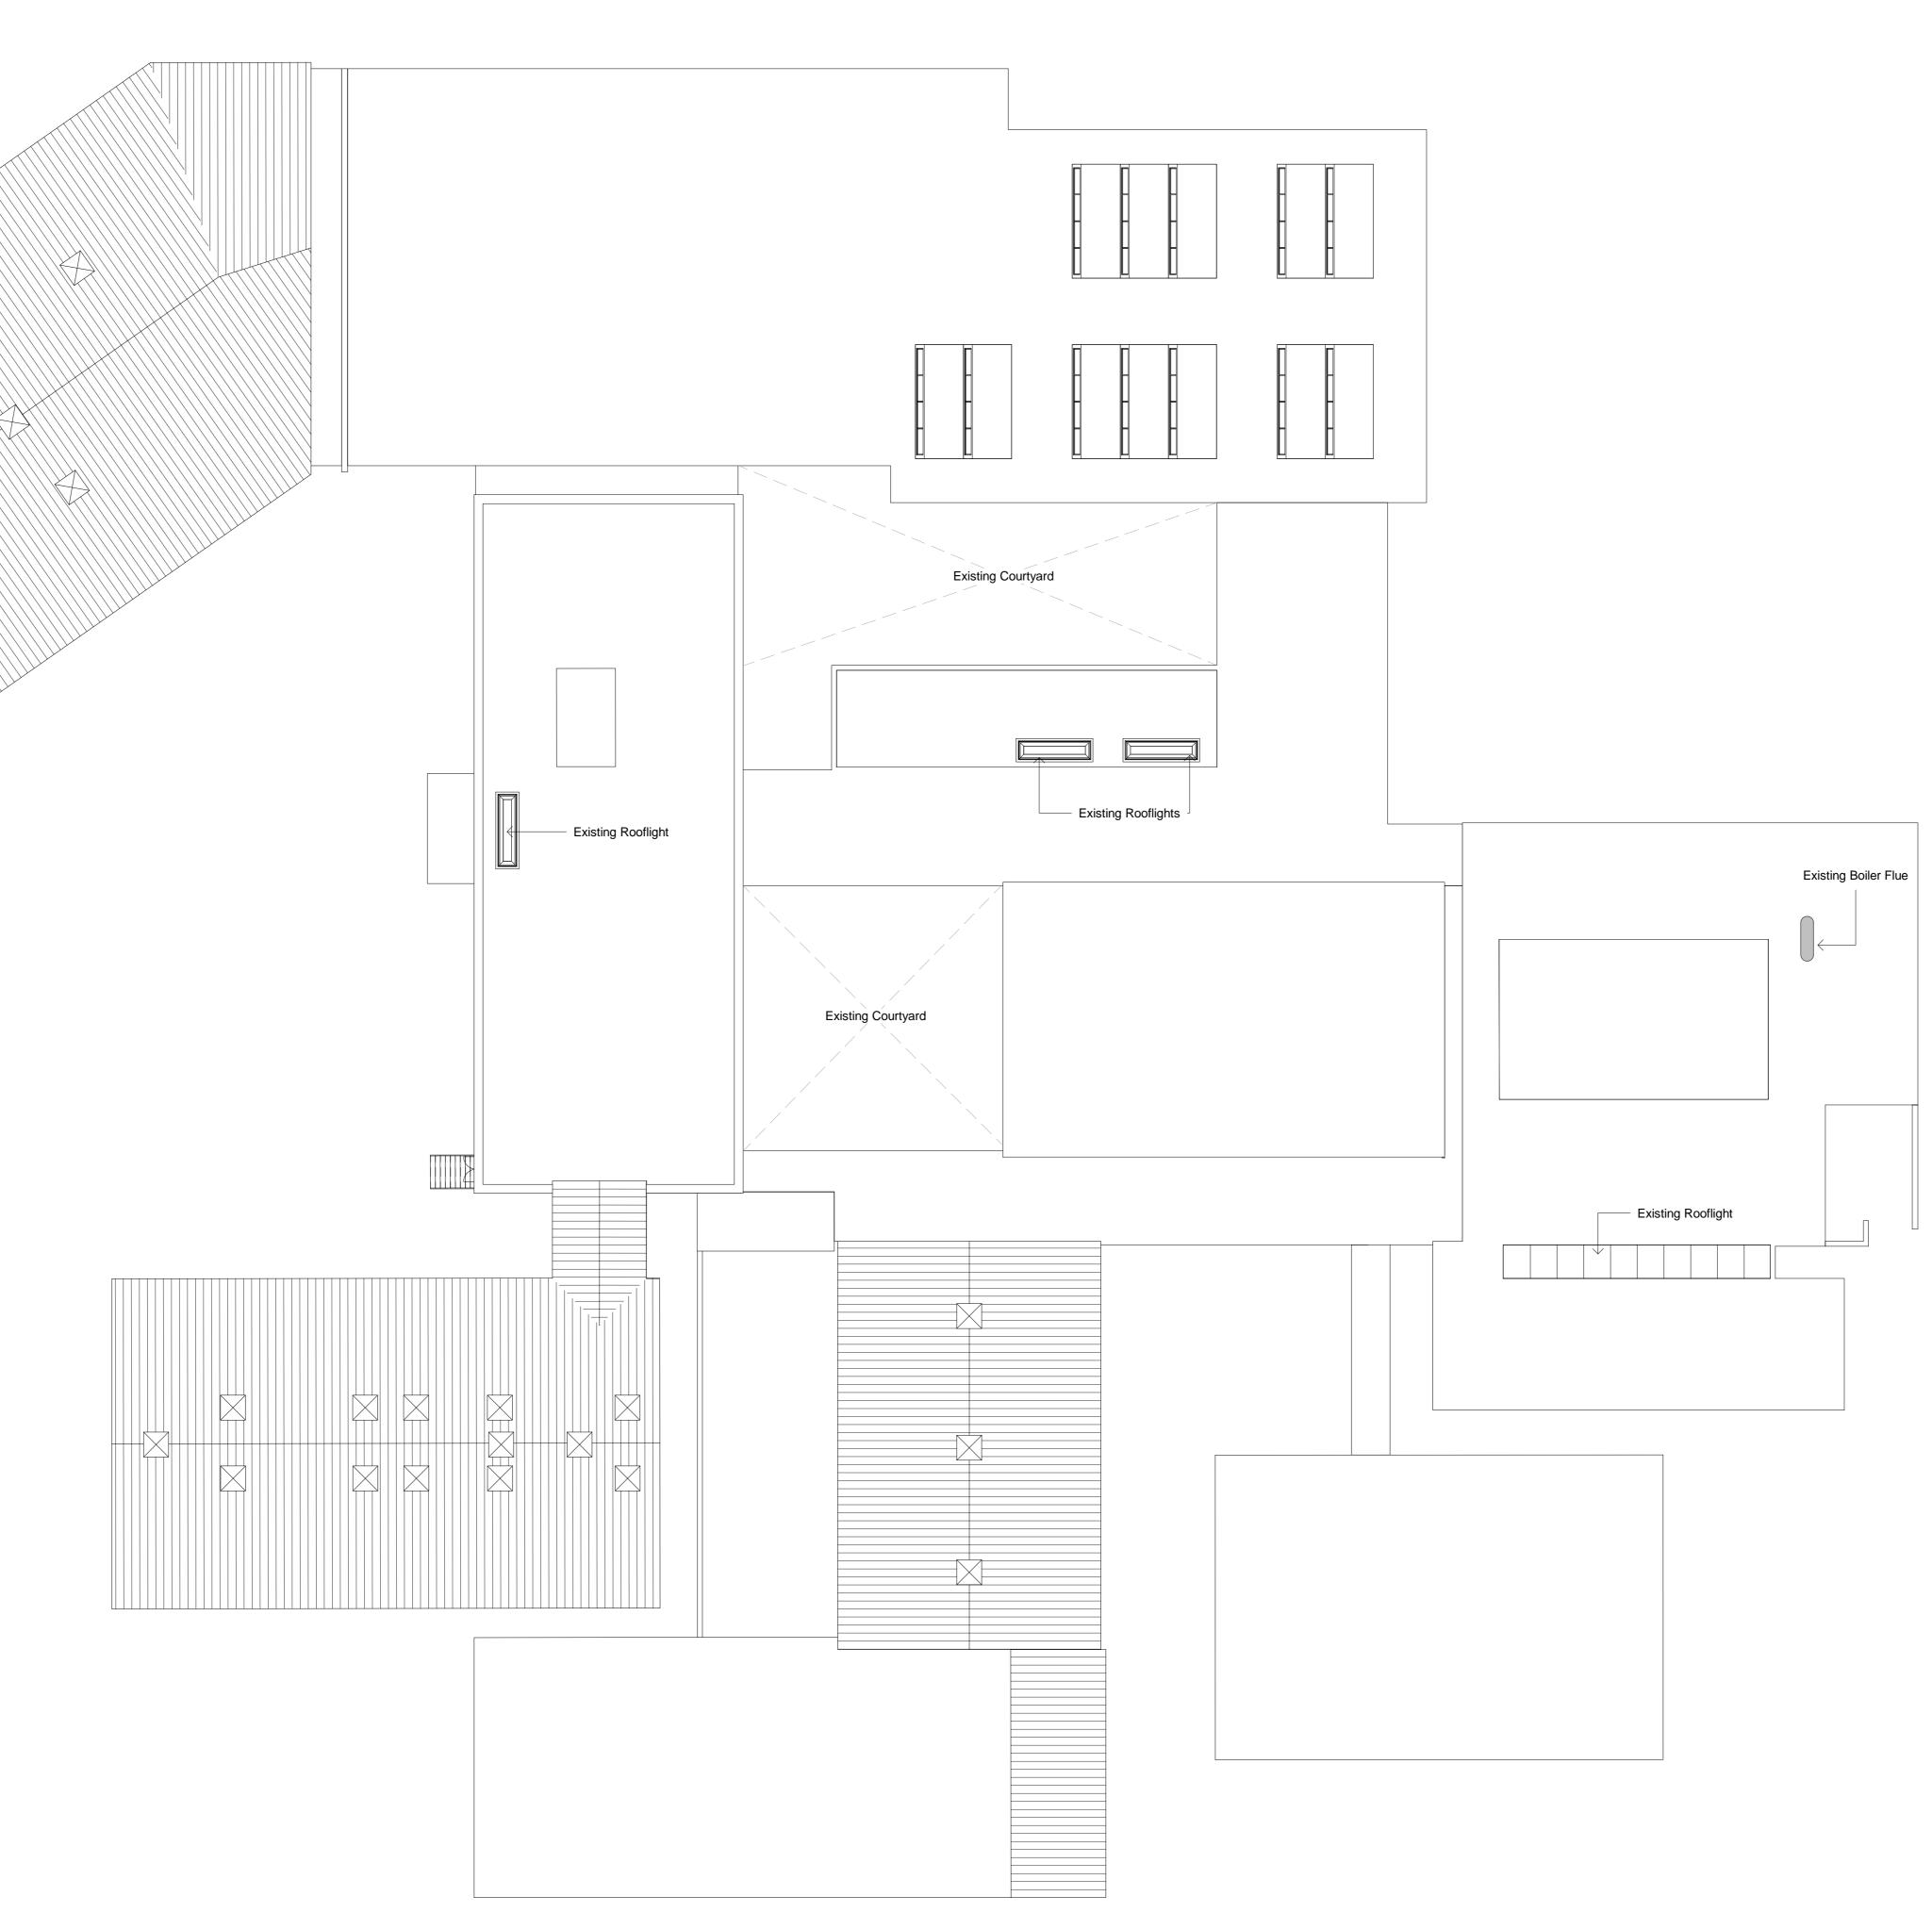

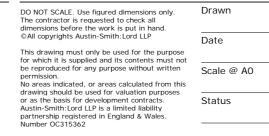

## Existing Roof Cowls

North SCALE BAR

Austin-Smith:Lord Project Ysgol Bro Morgannwg

S2 e cardiff@austinsmithlord.com Drawings and models powered by Austin-Smith:Lord LLP **BIM** using AutoDesk **Revit** 

Description Existing Roof Plan 
 318052
 YBM- ASL- 00- RF- DR- A- 0004
 \_\_\_\_\_\_
 \_\_\_\_\_\_\_
 \_\_\_\_\_\_\_
 \_\_\_\_\_\_\_
 \_\_\_\_\_\_\_\_