




FRONT ELEVATION (View from rear of house)

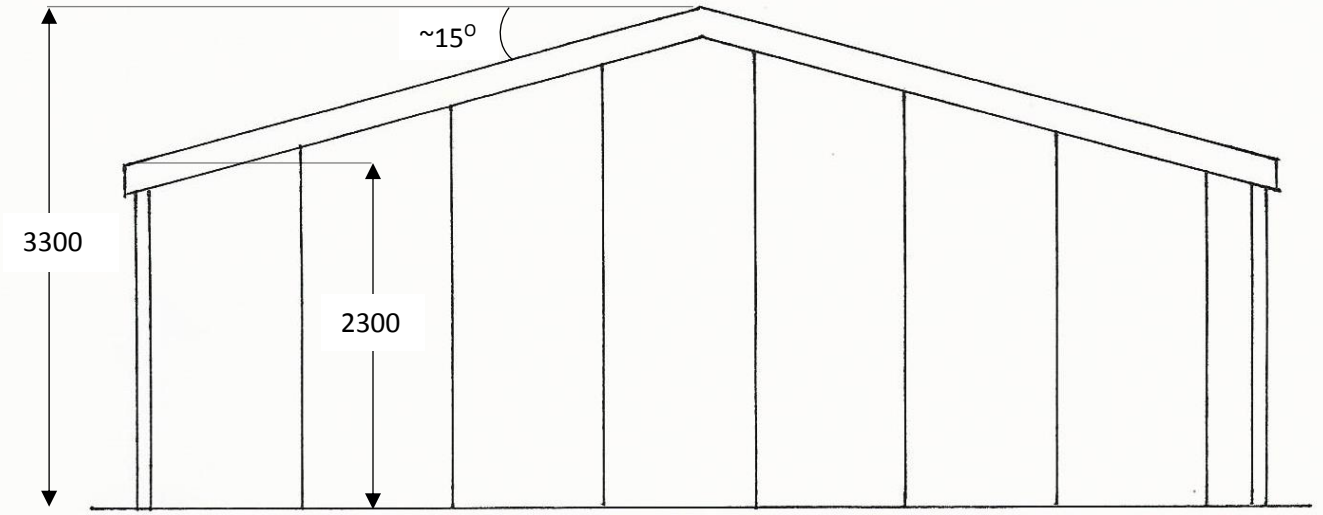

SIDE ELEVATIONS

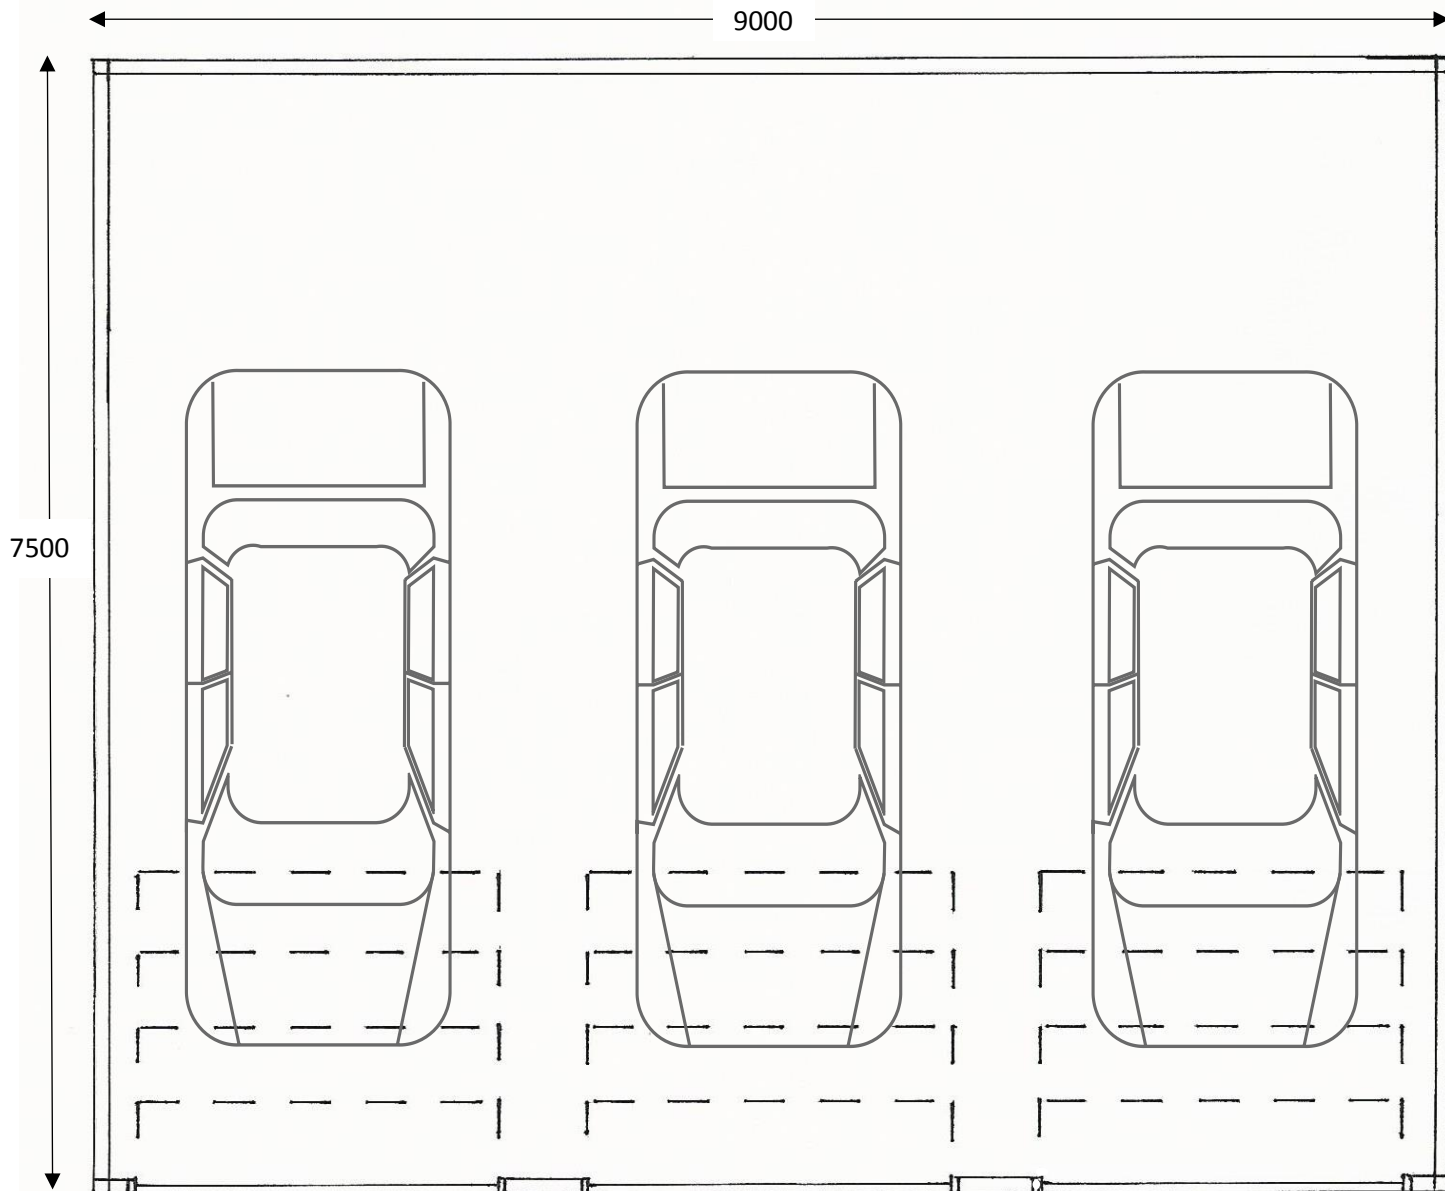

PLAN

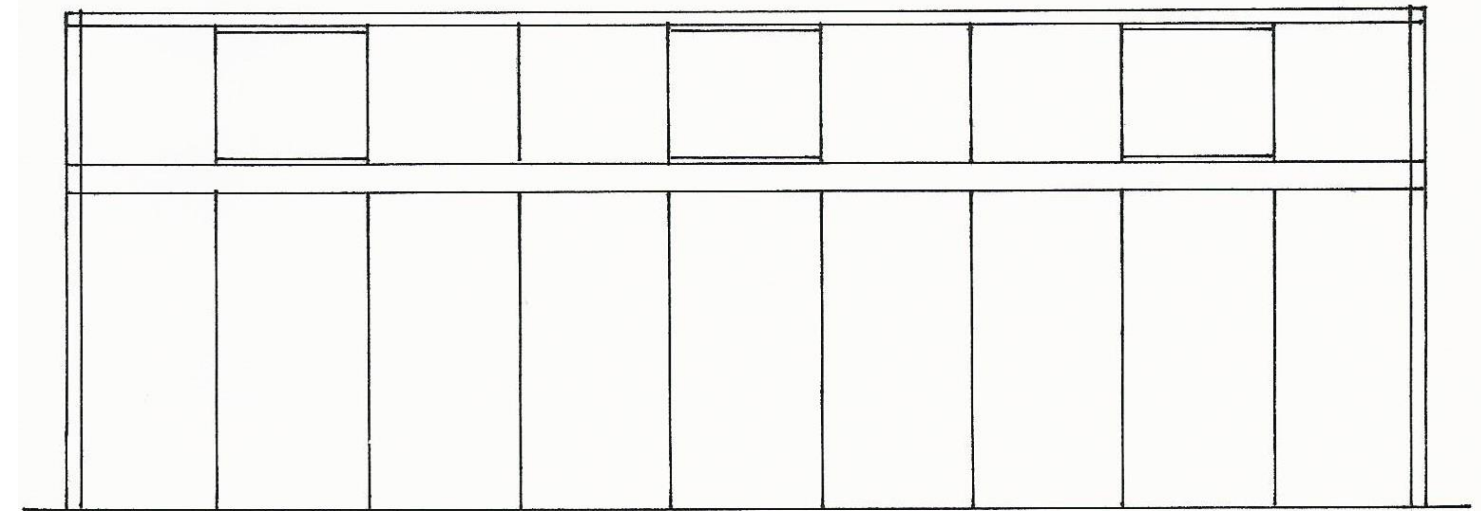

REAR ELEVATION

FINISHES

Green insulated steel wall cladding
 Green insulated steel sectional doors
 Green insulated steel roof cladding with skylights

Proposed Works

DEMOLITION OF EXISTING SINGLE GARAGE AND CONSTRUCTION OF 3 BAY GARAGE BUILDING IN REAR GARDEN

Address

1 DYFFRYN PLACE, BARRY, CF62 8UN

Drawing Title

PROPOSED PLANS AND ELEVATIONS

Drawing No.	Drawn By	Date	Scale
1DP/PPE Rev. B	HD	261119	1:50 @ A3

Rev Description	Rev Description
A Original Drawing	D
B Revise ridge & eaves heights - 110220	E
C	F