


RESPONSIBILITY IS NOT ACCEPTED FOR ERRORS MADE BY OTHERS FROM SCALING FROM THIS DRAWING. ALL CONSTRUCTION INFORMATION SHOULD BE TAKEN FROM FIGURED DIMENSIONS ONLY



STATUS	REV	DATE	DESCRIPTION
PL	PL01	21/02/20	First Issue - Draft issue for PAC
PL	PL03	26/02/20	Issue to transport consultant.
PL	PL04	27/02/20	PAC Review.
PL	PL05	28/02/20	Pre application consultation issue.
PL	PL06	09/04/20	Planning issue for review.
PL	PL08	24/04/20	Planning issue.

KEY
 Site Red Line Boundary

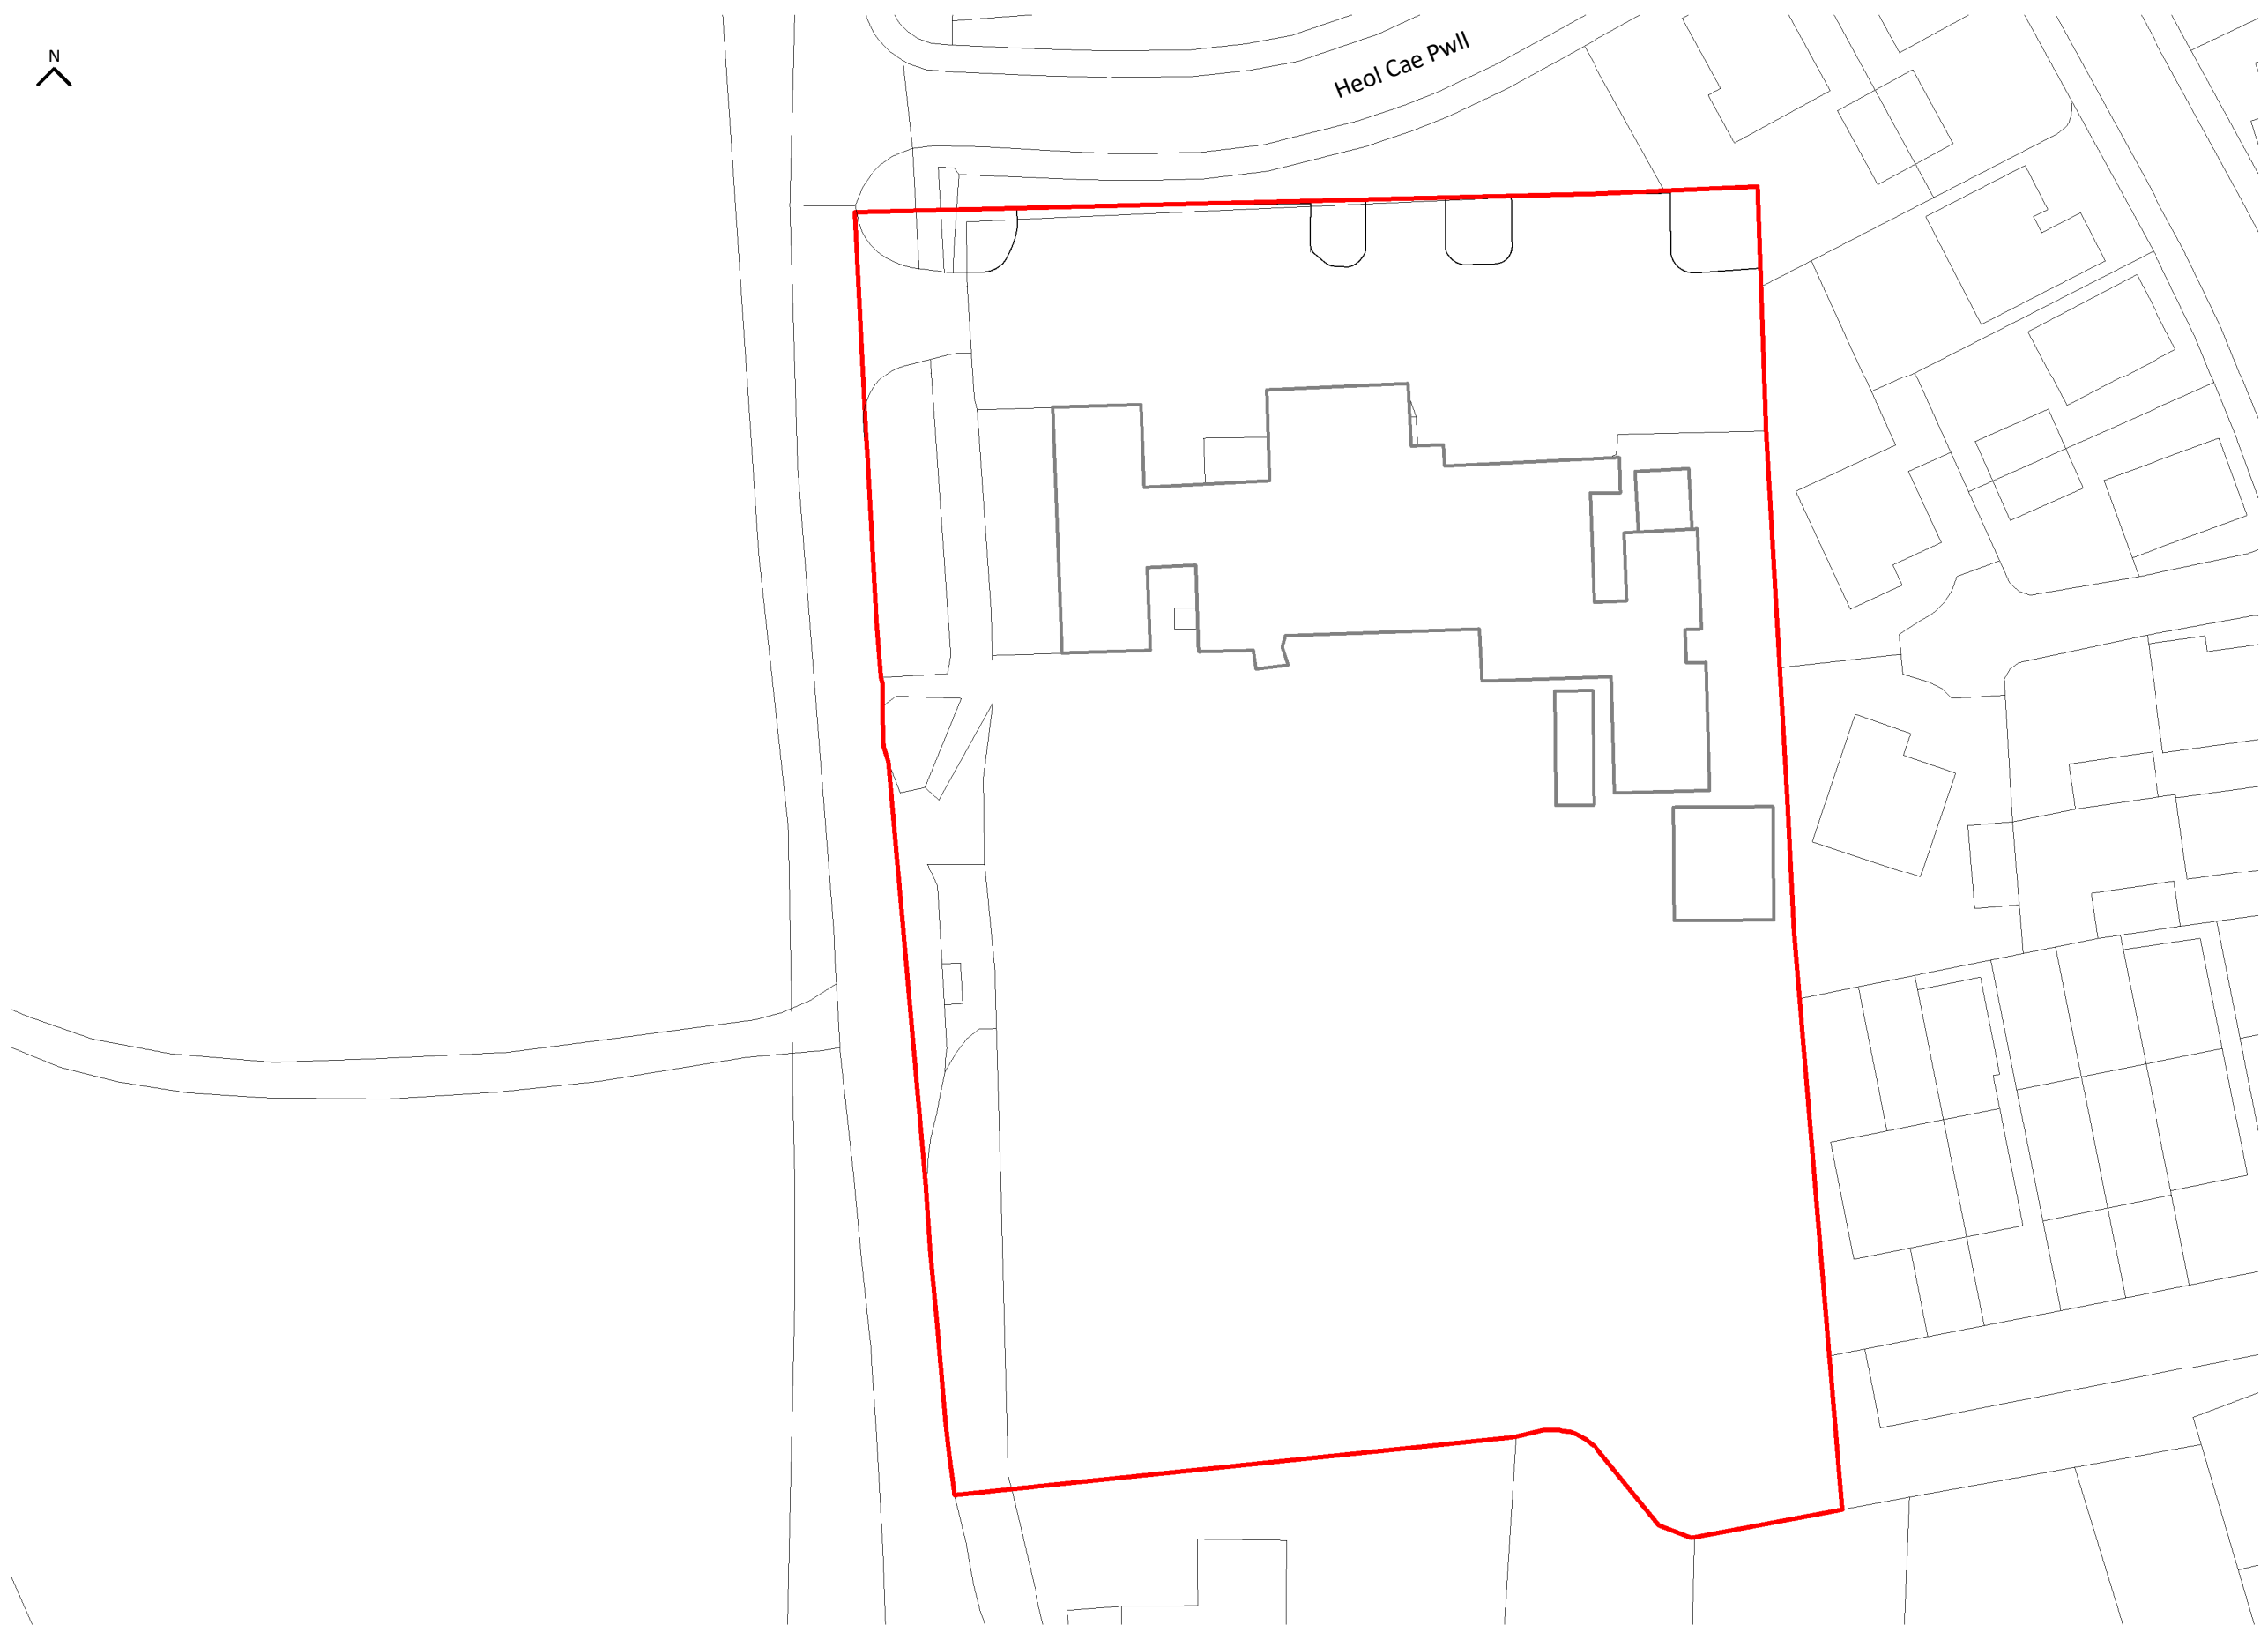

Existing Site Plan
1 : 500

TITLE: Existing Site Plan
PROJECT: St. David's Church in Wales Primary School
CLIENT: Vale of Glamorgan Council

REVISED BY: FM
CHECKED BY: JP
ORIGINATOR NO: 152852

SUITABILITY STATUS: PL : PLANNING
SCALE: 1 : 500 @ A3

PROJECT-ORIGINATOR-ZONE-LEVEL-TYPE-ROLE-CLASSIFICATION-NUMBER
SDPS-STL-XX-ZZ-DR-A-XXXX-0002
REVISION: PL08

STRIDE TREGLOWN
www.stridetreglown.com © Stride Treglown Limited 2019