County of Change County County

Basic Teaching (net)
Circulation (non net)
Learning Resources (net)
Plant (non net)
Staff & Admin. (net)
Storage (net)
Toilets and Personal Care (non

Basic Teaching (net)
Circulation (non net)

Kitchen (non net)

Learning Resources (net)

Staff & Admin. (net)

Toilets and Personal Care (non net)

Halls (net)

Nursery

Plant (non net)

Storage (net)


SCALING FROM THIS DRAWING. ALL CONSTRUCTION INFORMATION SHOULD BE TAKEN FROM FIGURED DIMENSIONS ONLY.

Omm 50mm 100

STATUS REVISION DATE DESCRIPTION
PL PL01 21/02/20 Draft issue for PAC
PL PL04 27/02/20 PAC Review.
PL PL05 28/02/20 Pre application consultation issue.
PL PL06 09/04/2020 Planning Issue - for review
PL PL08 24/04/2020 Planning issue.

RESPONSIBILITY IS NOT ACCEPTED FOR ERRORS MADE BY OTHERS FROM

01\_First Floor Plan
1:100

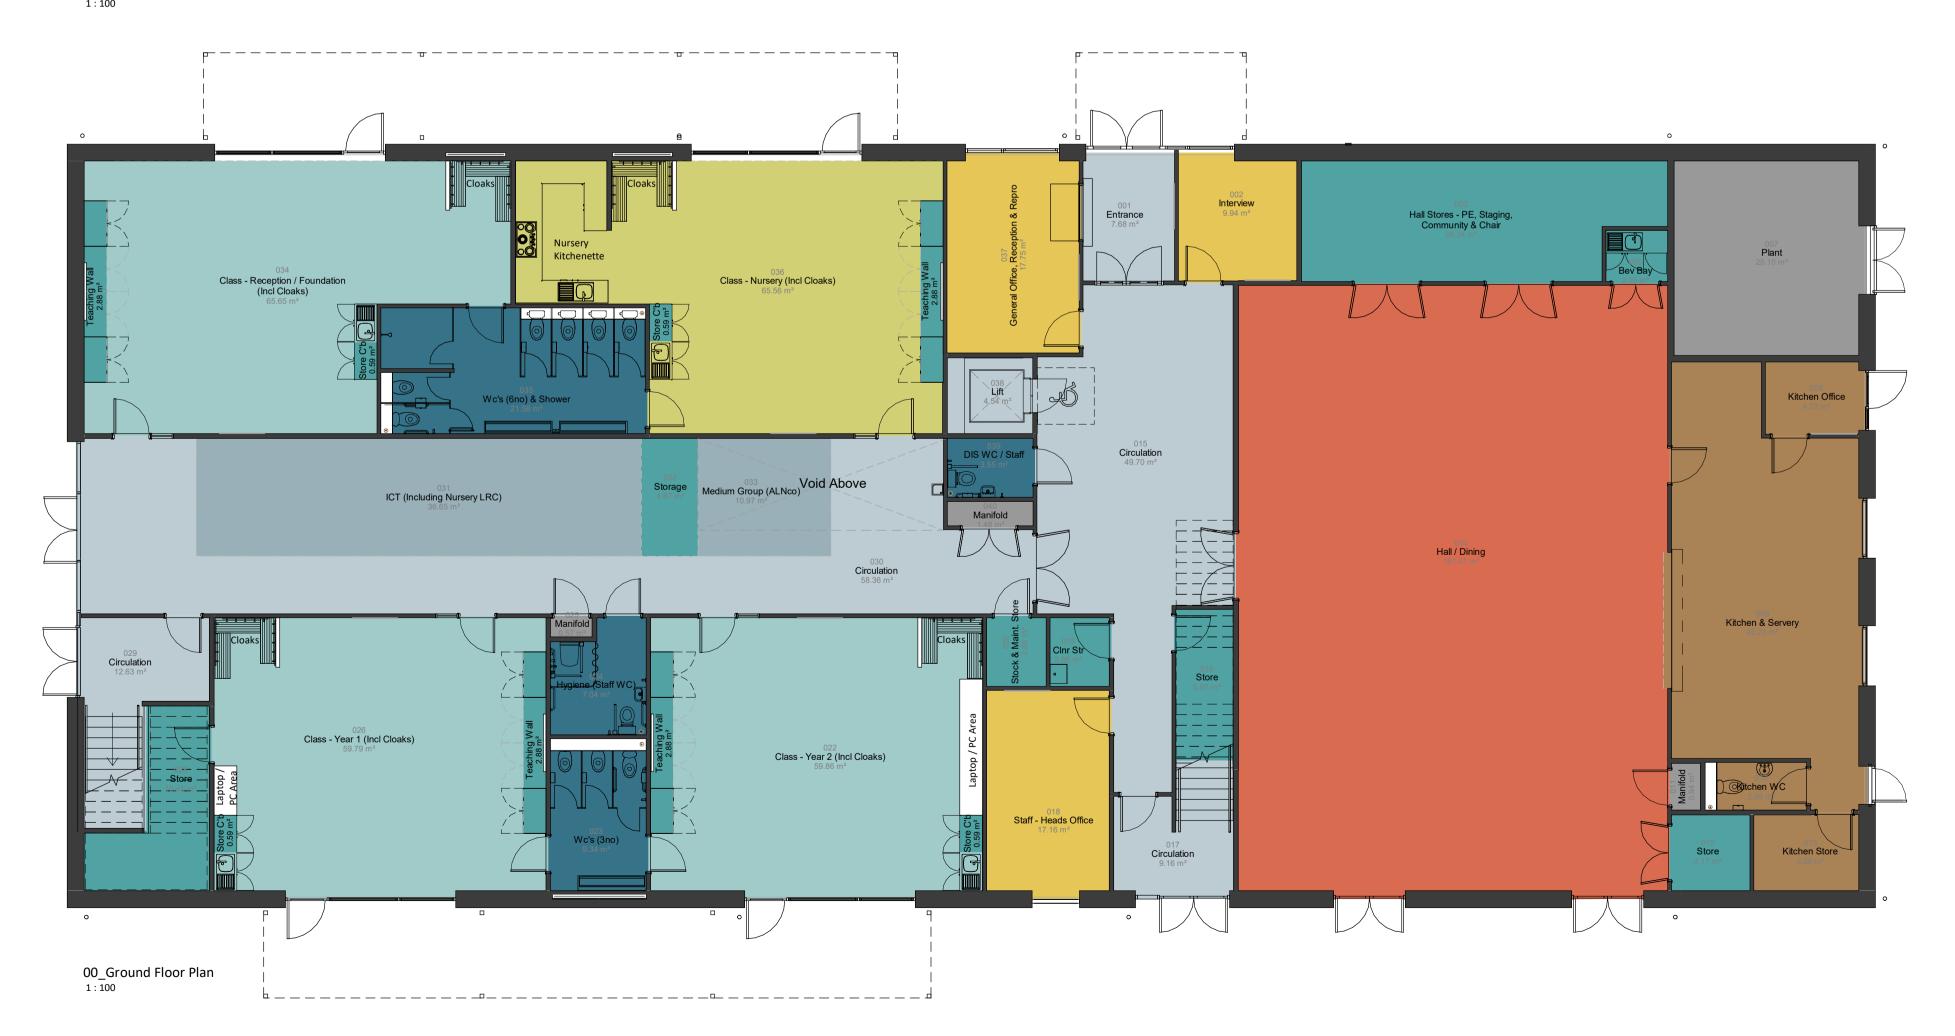

TITLE: Proposed Floor Plans

PROJECT: St. David's Church in Wales Primary School

CLIENT: Vale of Glamorgan Council

REVISED BY: FM
CHECKED BY: JP
ORIGINATOR NO: 152852

SUITABILITY STATUS: PL : PLANNING SCALE: 1:100 @ A1

PROJECT-ORIGINATOR-ZONE-LEVEL-TYPE-ROLE-CLASSIFICATION-NUMBER SDPS-STL-XX-ZZ-DR-A-XXXX-0101 REVISION: PL08 STRIDE TREGLOWN