


RESPONSIBILITY IS NOT ACCEPTED FOR ERRORS MADE BY OTHERS FROM SCALING FROM THIS DRAWING. ALL CONSTRUCTION INFORMATION SHOULD BE TAKEN FROM FIGURED DIMENSIONS ONLY

KEY
 Site Red Line Boundary

STATUS	REV	DATE	DESCRIPTION
PL	PL01	21/02/20	First Issue - Draft Issue for PAC
PL	PL04	27/02/20	PAC Review.
PL	PL05	28/02/20	Pre application consultation issue.
PL	PL08	24/04/20	Planning Issue

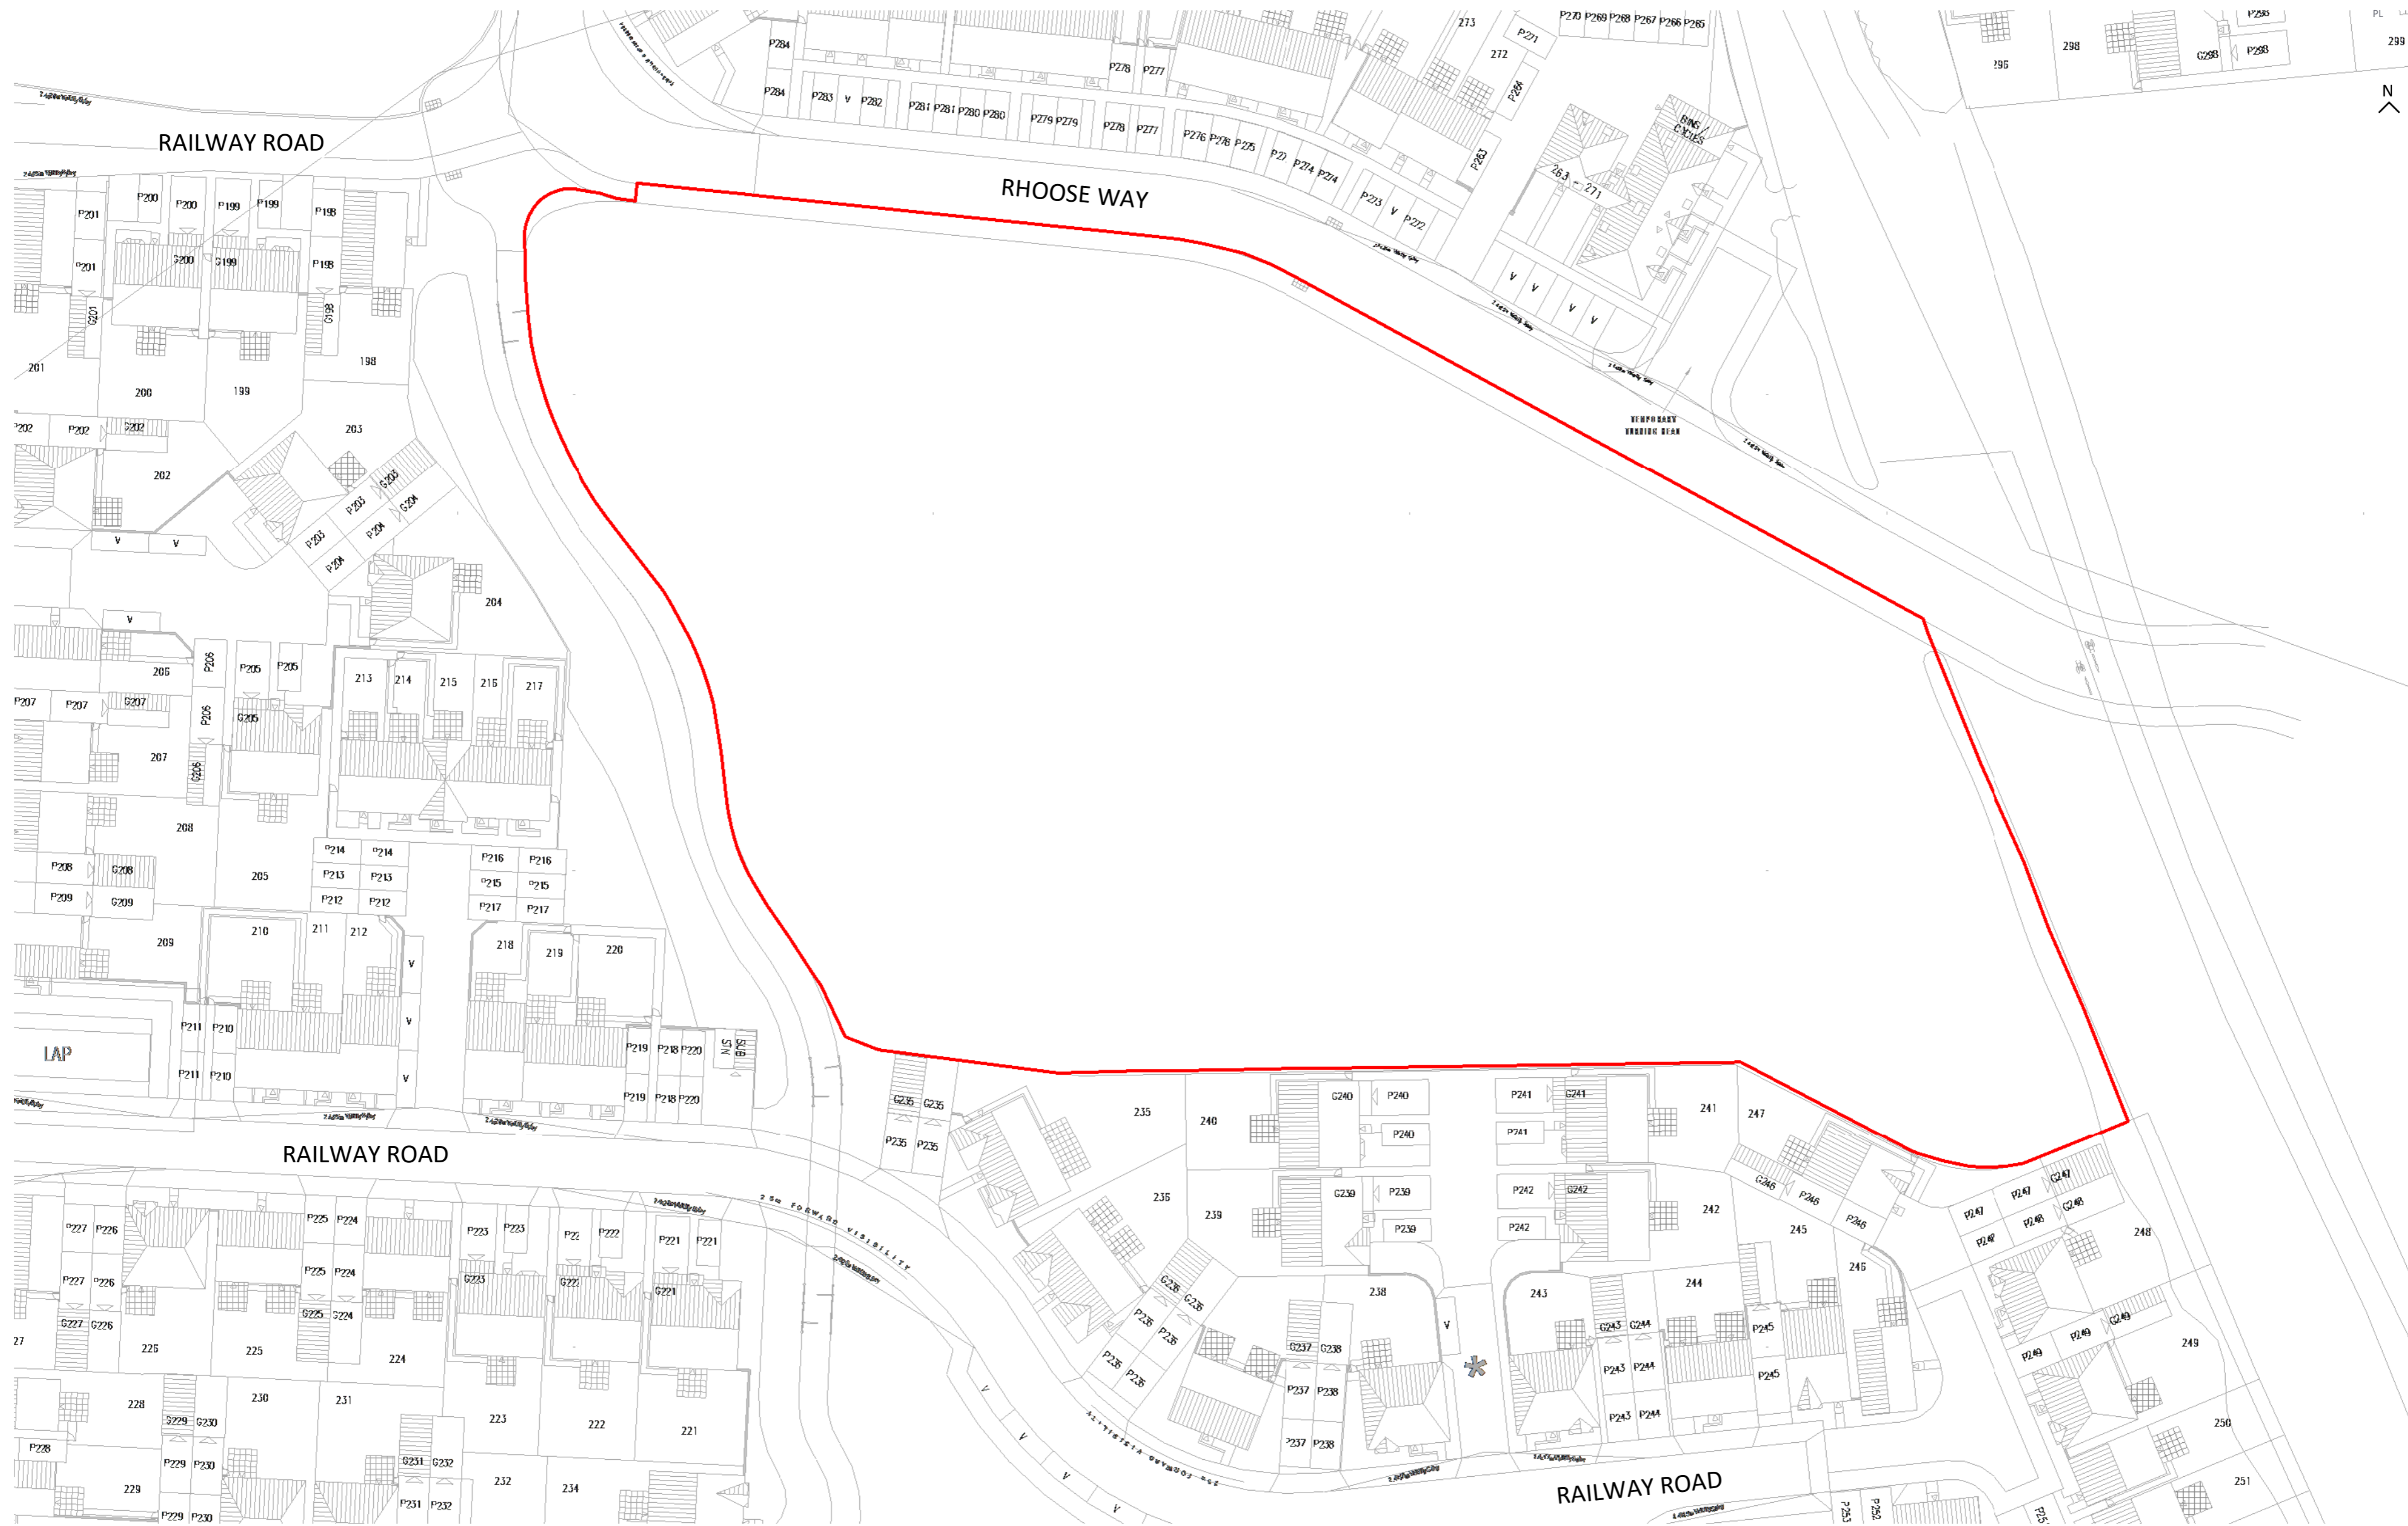

Existing site plan
 1 : 500

TITLE: Existing Site Plan
 PROJECT: Llancarfan Primary School in Rhoose
 CLIENT: Vale of Glamorgan Council

REVISED BY: FM
 CHECKED BY: JP
 ORIGINATOR NO: 152855

SUITABILITY STATUS: PL : PLANNING
 SCALE: As indicated @ A2

PROJECT-ORIGINATOR-ZONE-LEVEL-TYPE-ROLE-CLASSIFICATION-NUMBER
 LPS-STL-XX-ZZ-DR-A-XXXX-0002
 REVISION: PL08

STRIDE TREGLOWN
 www.stridetreglown.com © Stride Treglown Limited 2019