



0 Site Plan Section Key 01
1 : 5000

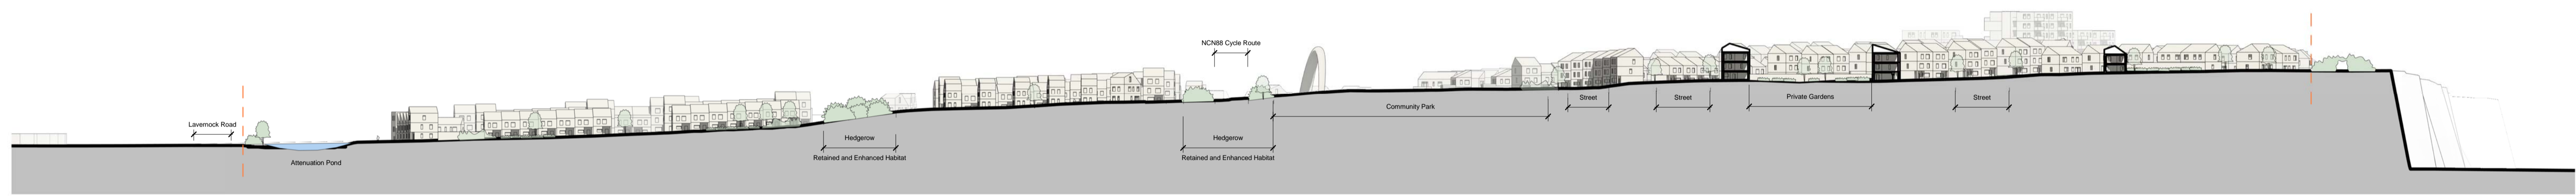

1 Site Section 01
1 : 1000

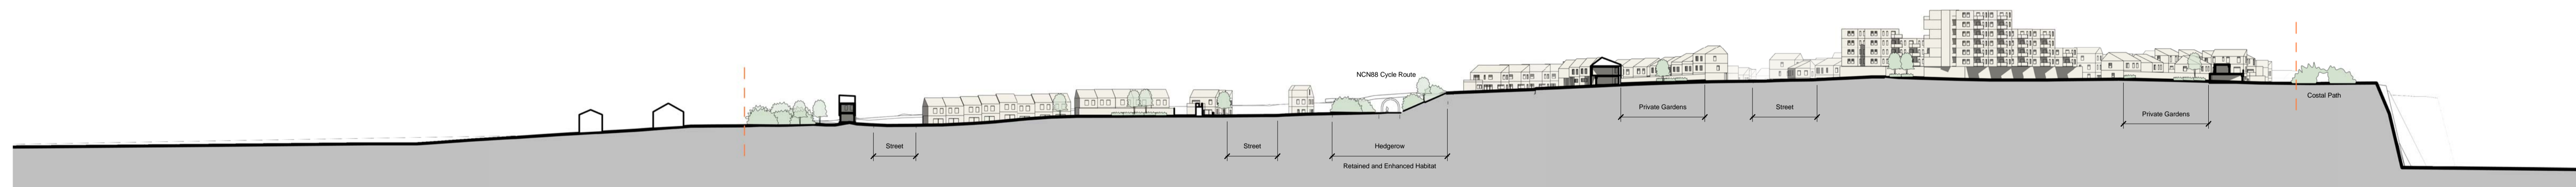

2 Site Section 02
1 : 1000

Rev	Description	Drawn	Checked	Date Issued
01	Revised boundary line	15	15	28.08.19
02	Revised Layout Options	15	15	13.08.20

DO NOT SCALE. Use figured dimensions only. The contractor is requested to check all dimensions before the work is put in hand. © All copyrights Austin-Smith Lord LLP
This drawing must only be used for the purpose for which it is supplied and its contents must not be reproduced for any purpose without written permission.
Bermuda: Bermuda should be used for valuation purposes or as the basis for development contracts.
Austin-Smith Lord LLP is a limited liability partnership registered in England & Wales. Number: OC315362

Drawn: TE
Date: 02.05.19
Scale @ A1: As Indicated
Status:
Austin-Smith: Lord LLP
Architects Designers Planners
Landscape Architects
Cardiff
CF11 0SN
t +44 (0)2920 225 208
e cardiff@austinsmithlord.com
Drawings and models prepared by Austin-Smith Lord LLP BIM using AutoCAD Revit

Austin-Smith: Lord
Project: Upper Farm Cosmeston
Description: Indicative Site Sections
Job No.: 318054
Drawing No.: UFC-ASL-00-ZZ-DR-A-0950
Revision: P2