

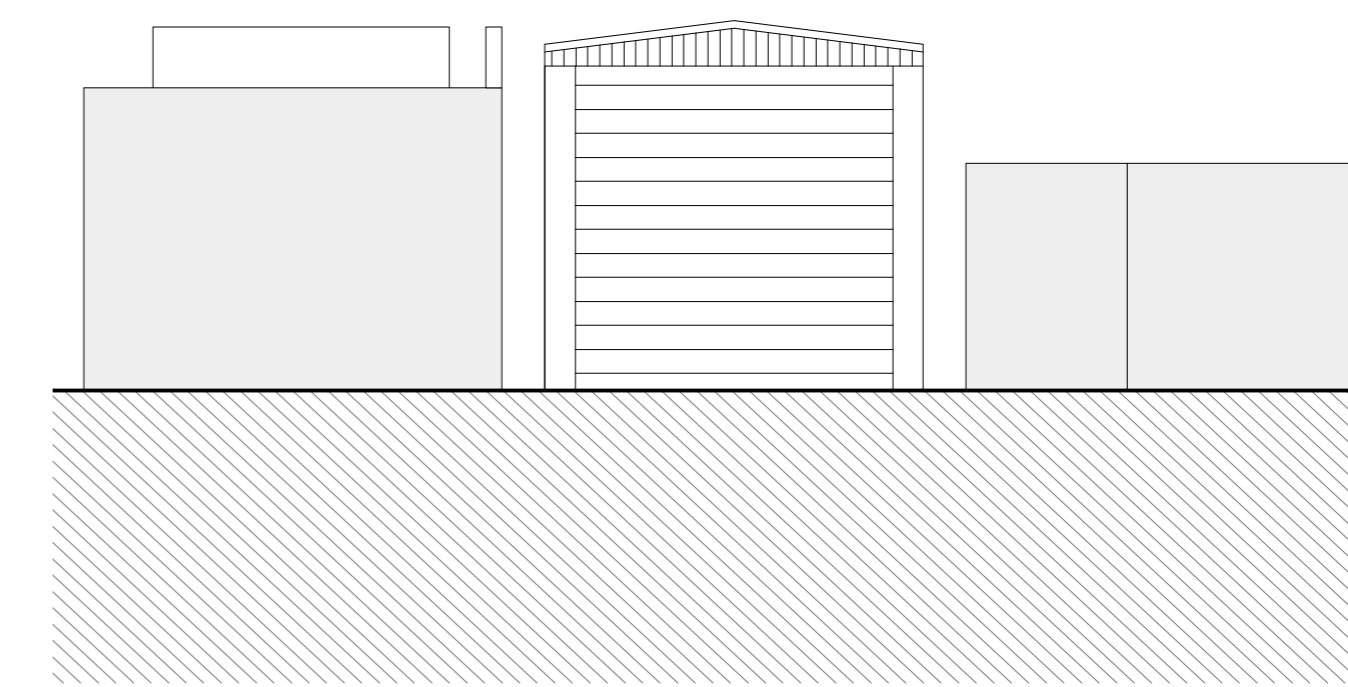


EXISTING SOUTH ELEVATION 1:50

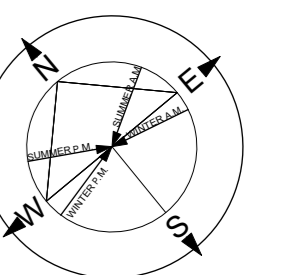

EXISTING WEST ELEVATION 1:50

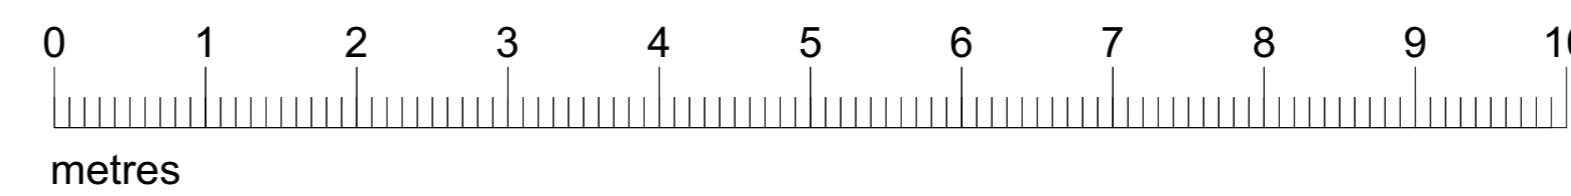

Amendment	Date
Job No/Drawing No 130.PL.02	Job Title 31 DYSERTH ROAD
Scale 1:50	Date 10.20
Drawn BM	Drawing Title EXISTING ELEVATIONS
Do not scale	
All dimensions to be checked on site	

MAS
 51 CLIVE PLACE
 PENARTH CF64 1AX
 T: 02920709565
 e: info@mas.eu.com
 w: www.mas.eu.com