



PLAN SECTION 1:50

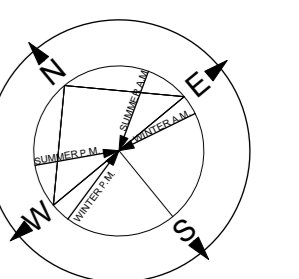

ROOF PLAN 1:50

PROPOSED PLANS

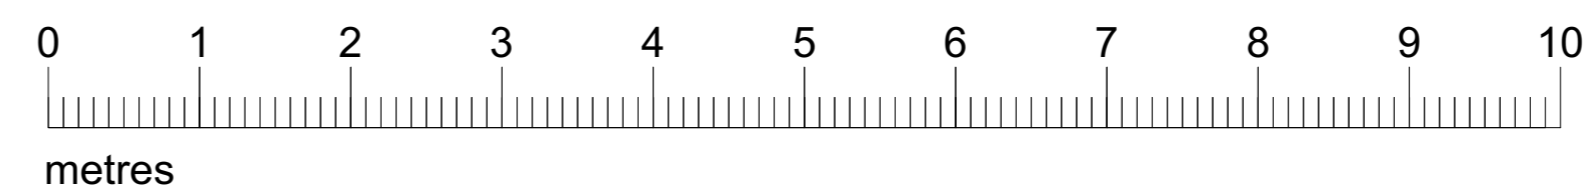

Amendment	Date
Job No/Drawing No 130.PL.03	Job Title 31 DYSETH ROAD
Scale 1:50	Date 10.20
Drawn NH	Drawing Title PROPOSED PLANS
Do not scale	
All dimensions to be checked on site	

MAS
 51 CLIVE PLACE
 PENARTH CF64 1AX
 T: 02920709565
 e: info@mas.eu.com
 w: www.mas.eu.com