


**01** PROPOSED GROUND FLOOR PLAN  
1 : 100




**02** PROPOSED FIRST FLOOR PLAN  
1 : 100

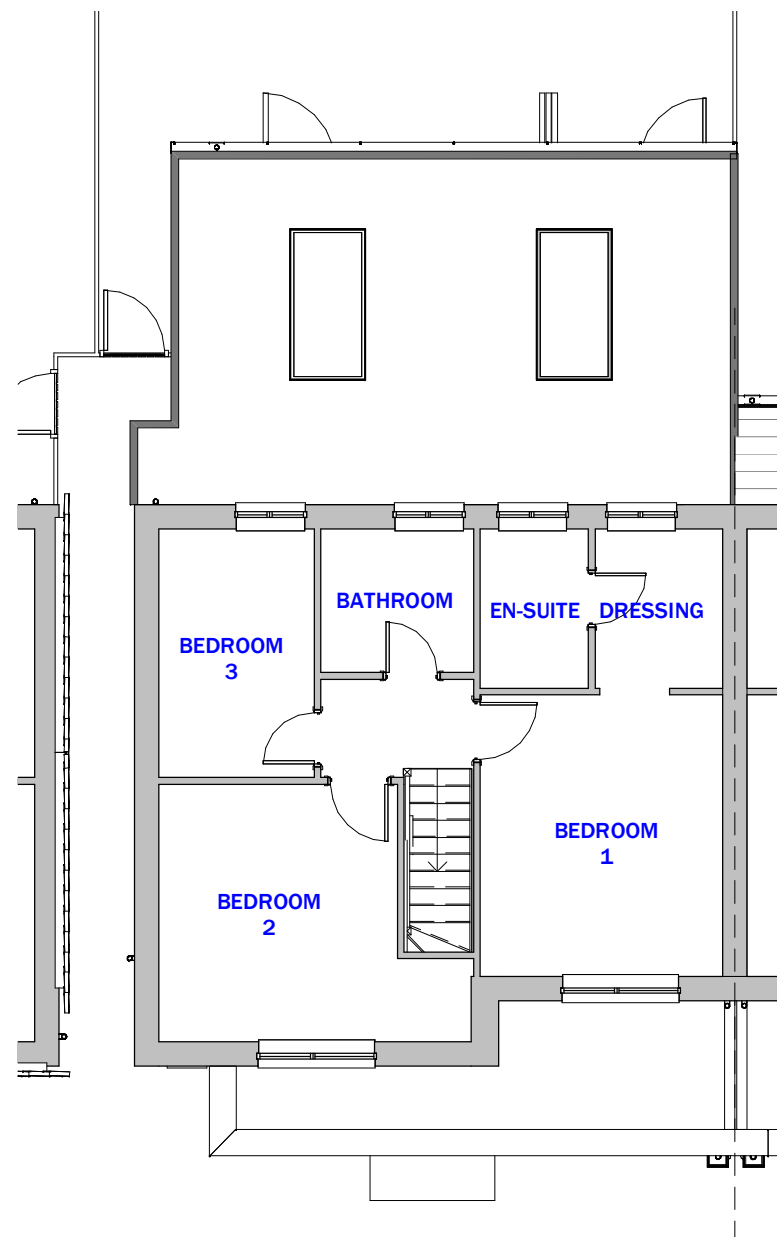

**03** PROPOSED REAR ELEVATION  
1 : 100



**04** PROPOSED SIDE ELEVATION  
1 : 100

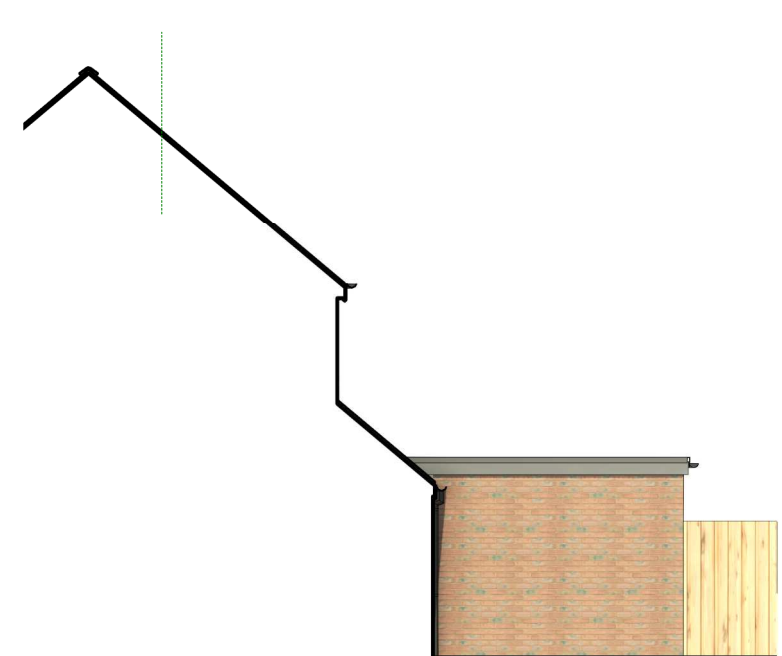

**05** PROPOSED SIDE ELEVATION  
1 : 100

YOUR ADDRESS 02019

PROJECT:  
**SINGLE STOREY REAR EXTENSION**  
27 BARUC WAY, BARRY  
DATE: 15.01.21  
PROJECT NO: PC032  
REVISION DATE  
A 23.12.20  
B 27.01.21

NOTES:

PROPOSED PLANS & ELEVATIONS

SCALE: 1 : 100

**A1.3**

DRAWN BY: PC