



House Type: BURNABY CORNER

Floor Area = 94.9 m² 1021.89 ft²


Measured structurally between inner faces of blockwork & excludes any integral garage



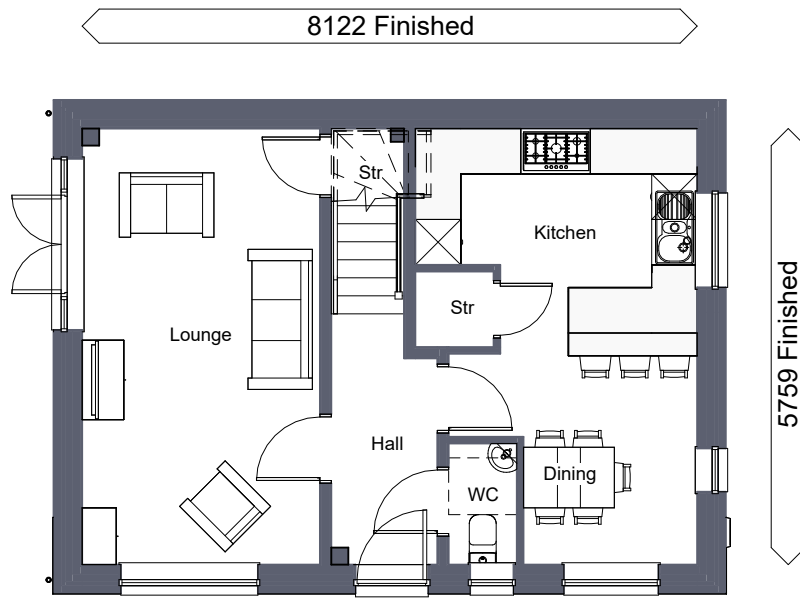

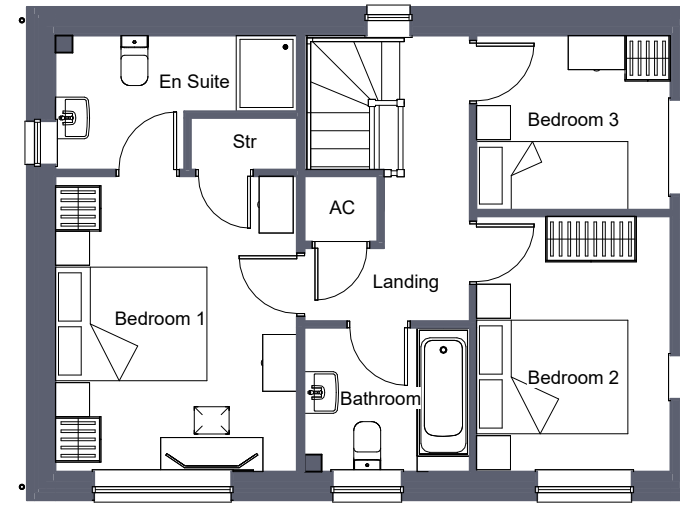GROUND FLOOR
1 : 100

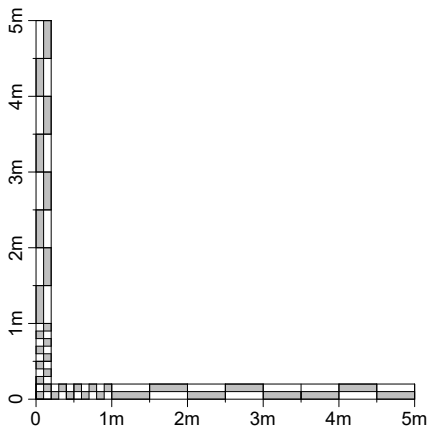


FIRST FLOOR
1 : 100



 <p>Lewis Homes</p>	PROJECT HOUSE TYPE BURNABY CORNER	SCALE 1 : 100 @ A3	DATE May 2023	DRAWN BY 	Date:
	DRAWING TITLE FLOOR PLANS	PROJECT NO. 2364/ P/BURC/01	DRAWING NO.	REVISION	2023

DO NOT SCALE FROM THIS DRAWING. WORK TO FIGURED DIMENSIONS ONLY. Any discrepancies are to be referred to Hammond Architectural Ltd. Contractors, subcontractors and suppliers must verify all dimensions on site before commencing any work or making any workshop drawings. All drawings are copyright of Hammond Architectural Ltd 2022

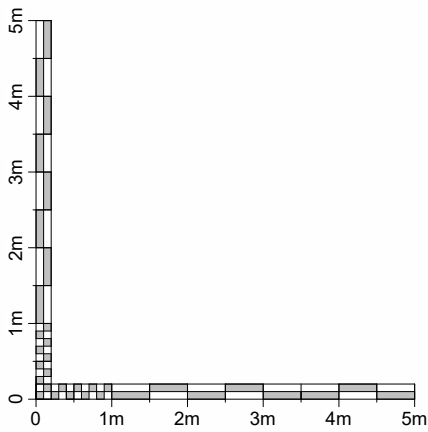

FRONT.
1 : 100



SIDE L.
1 : 100



REAR.
1 : 100



SIDE R.
1 : 100

PROJECT HOUSE TYPE		DATE		DRAWN BY	
BURNABY CORNER		May 2023		hammond Architectural Ltd	
DRAWING TITLE		SCALE		PROJECT NO.	
ELEVATIONS		1 : 100 @ A3		2364/ P/BURC/02	
Date:		Description:		DRAWING NO.	
				REVISION	
				2023	



DO NOT SCALE FROM THIS DRAWING. WORK TO FIGURED DIMENSIONS ONLY. Any discrepancies are to be referred to Hammond Architectural Ltd. Contractors, subcontractors and suppliers must verify all dimensions on site before commencing any work or making any workshop drawings. All drawings are copyright of Hammond Architectural Ltd 2023