



House Type: BURNABY

Floor Area = 94.9 m² 1021.89 ft²


Measured structurally between inner faces of blockwork & excludes any integral garage

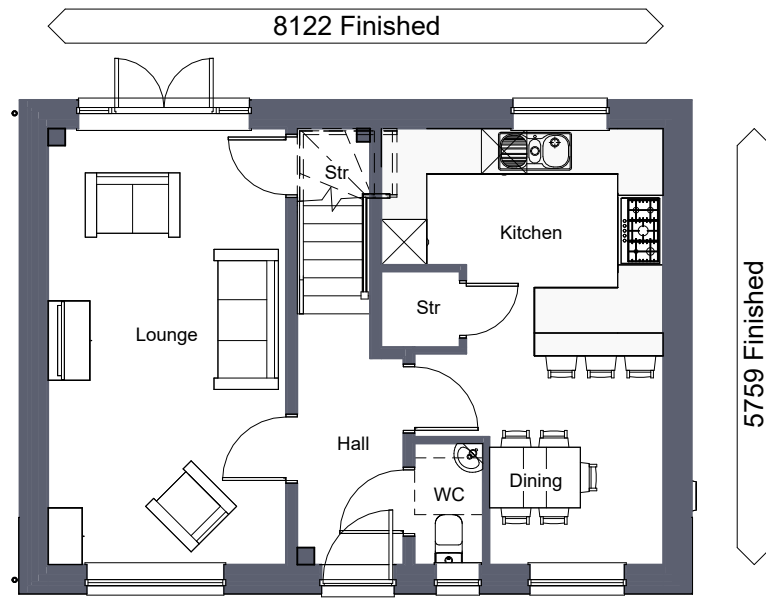

GROUND FLOOR
1 : 100

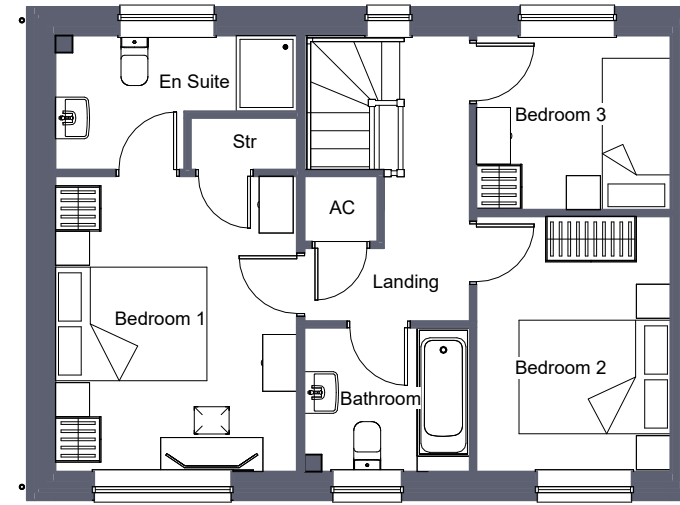


FIRST FLOOR
1 : 100

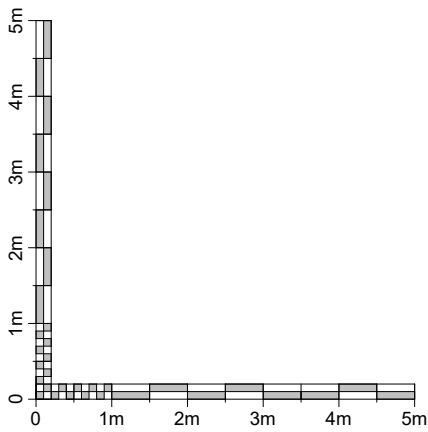


	PROJECT HOUSE TYPE BURNABY	SCALE 1 : 100 @ A3	DATE May 2023	DRAWN BY 	Date:
	DRAWING TITLE FLOOR PLANS	PROJECT NO. 2364/ P/BUR/01	DRAWING NO.	REVISION	2023

DO NOT SCALE FROM THIS DRAWING. WORK TO FIGURED DIMENSIONS ONLY. Any discrepancies are to be referred to Hammond Architectural Ltd. Contractors, subcontractors and suppliers must verify all dimensions on site before commencing any work or making any workshop drawings. All drawings are copyright of Hammond Architectural Ltd 2022

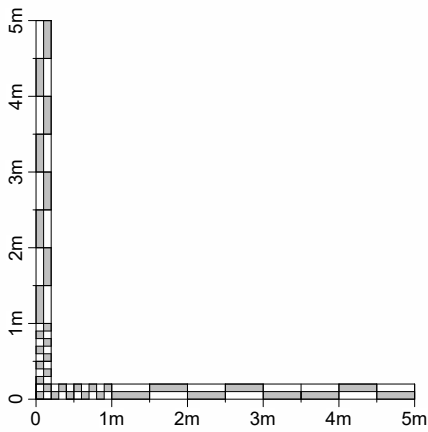


FRONT.
1 : 100

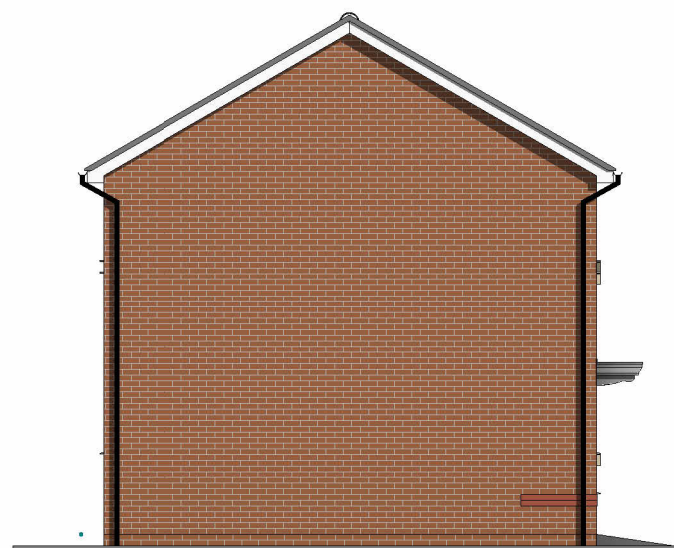

SIDE L.
1 : 100



REAR.
1 : 100

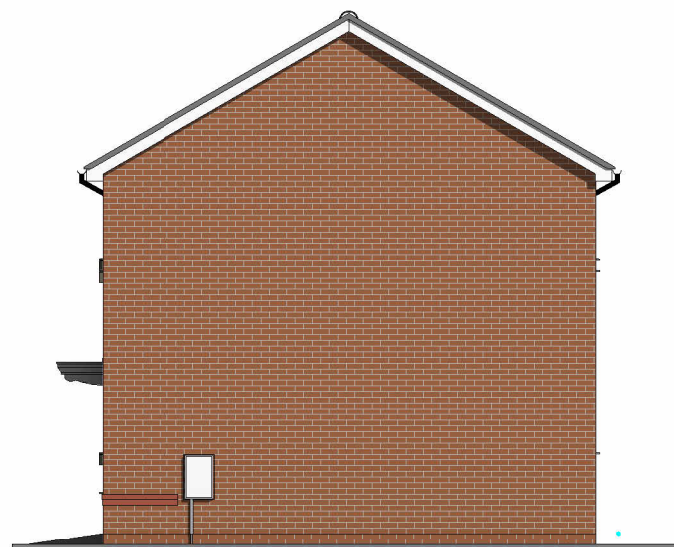

SIDE R.
1 : 100

PROJECT HOUSE TYPE		BURNABY	
DRAWING TITLE		ELEVATIONS	
Rev:	Description:	SCALE	DATE
		1 : 100 @ A3	May 2023
PROJECT NO.	DRAWING NO.	DRAWN BY	
2364/	P/BUR/02		
		DATE	
		2023	
		REVISION	

Date:

Lewis Homes

DO NOT SCALE FROM THIS DRAWING. WORK TO FIGURED DIMENSIONS ONLY. Any discrepancies are to be referred to Hammond Architectural Ltd. Contractors, subcontractors and suppliers must verify all dimensions on site before commencing any work or making any workshop drawings. All drawings are copyright of Hammond Architectural Ltd 2023