



House Type: BURNABY

Floor Area = 94.9 m² 1021.89 ft²


Measured structurally between inner faces of blockwork & excludes any integral garage

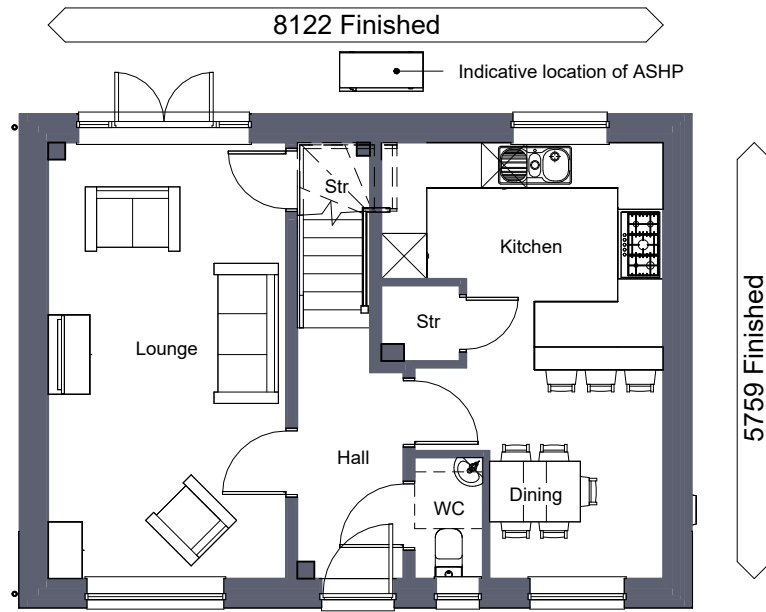

GROUND FLOOR
1 : 100

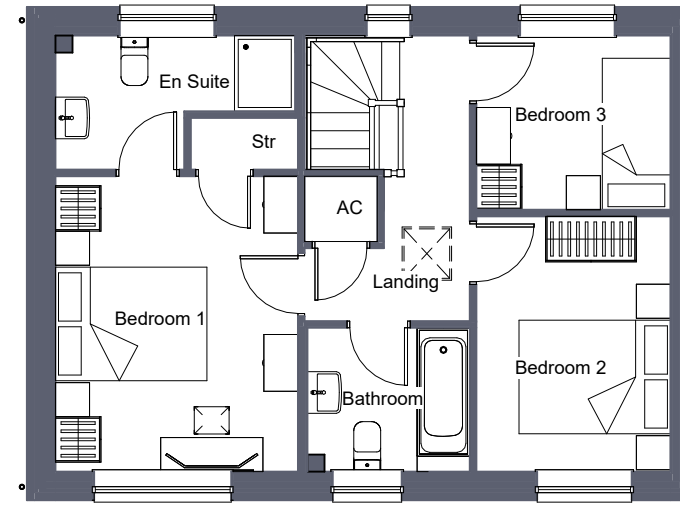


FIRST FLOOR
1 : 100

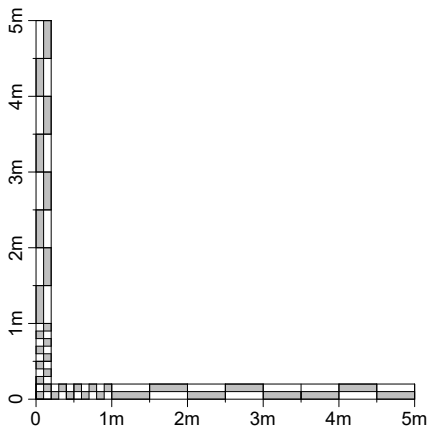


<p>PROJECT HOUSE TYPE BURNABY</p>		<p>2023</p>	
<p>DRAWING TITLE FLOOR PLANS</p>		<p>SCALE 1 : 100 @ A3</p>	
<p>DATE May 2023</p>		<p>DATE May 2023</p>	
<p>DESCRIPTION Indicative PV & ASHP added</p>		<p>DATE May 2023</p>	
<p>DATE 07.02.24</p>		<p>DATE May 2023</p>	
<p>PROJECT NO. 2364/ P/BUR/01</p>		<p>DATE May 2023</p>	
<p>DRAWING NO. P/BUR/01</p>		<p>DATE May 2023</p>	
<p>REVISION A</p>		<p>DATE May 2023</p>	
<p>DRAWN BY hammond Architectural Ltd</p>		<p>DATE May 2023</p>	
<p>PROJECT HOUSE TYPE BURNABY</p>		<p>DATE May 2023</p>	
<p>DRAWING TITLE FLOOR PLANS</p>		<p>DATE May 2023</p>	



DO NOT SCALE FROM THIS DRAWING. WORK TO FIGURED DIMENSIONS ONLY. Any discrepancies are to be referred to Hammond Architectural Ltd. Contractors, subcontractors and suppliers must verify all dimensions on site before commencing any work or making any workshop drawings. All drawings are copyright of Hammond Architectural Ltd 2022

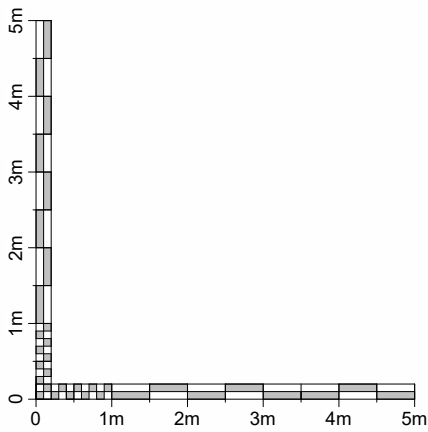


FRONT
1 : 100

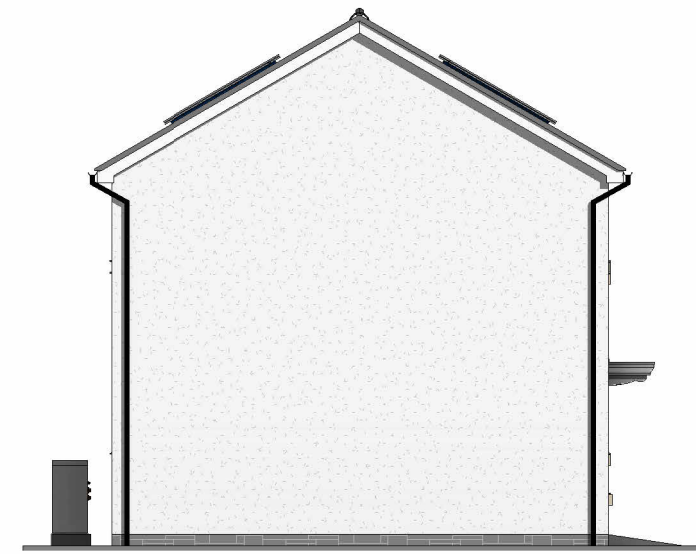



SIDE
1 : 100

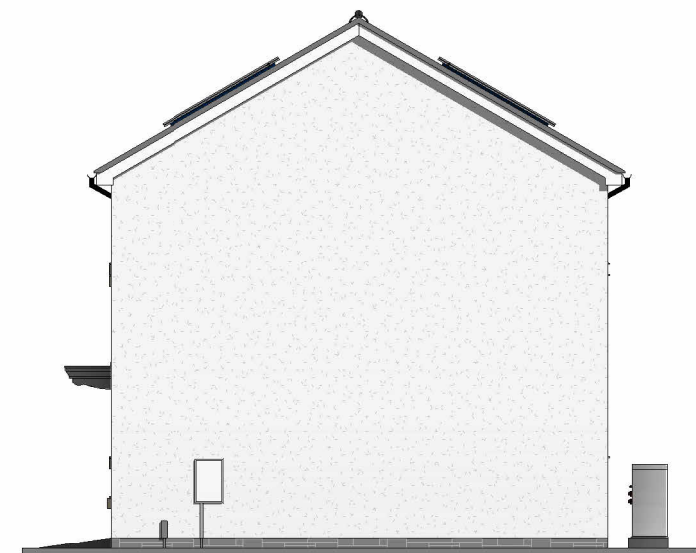

REAR
1 : 100



SIDE
1 : 100

 Lewis Homes	PROJECT HOUSE TYPE BURNABY	SCALE 1 : 100 @ A3	DATE May 2023	DRAWN BY 	Date:
	DRAWING TITLE ELEVATIONS RENDER/STONE ST4	PROJECT NO. 2364/ P/BUR/03	DRAWING NO.	REVISION	

DO NOT SCALE FROM THIS DRAWING. WORK TO FIGURED DIMENSIONS ONLY. Any discrepancies are to be referred to Hammond Architectural Ltd. Contractors, subcontractors and suppliers must verify all dimensions on site before commencing any work or making any workshop drawings. All drawings are copyright of Hammond Architectural Ltd 2023