




House Type: HYATT

Floor Area = 90.9 m² 978.44 ft²

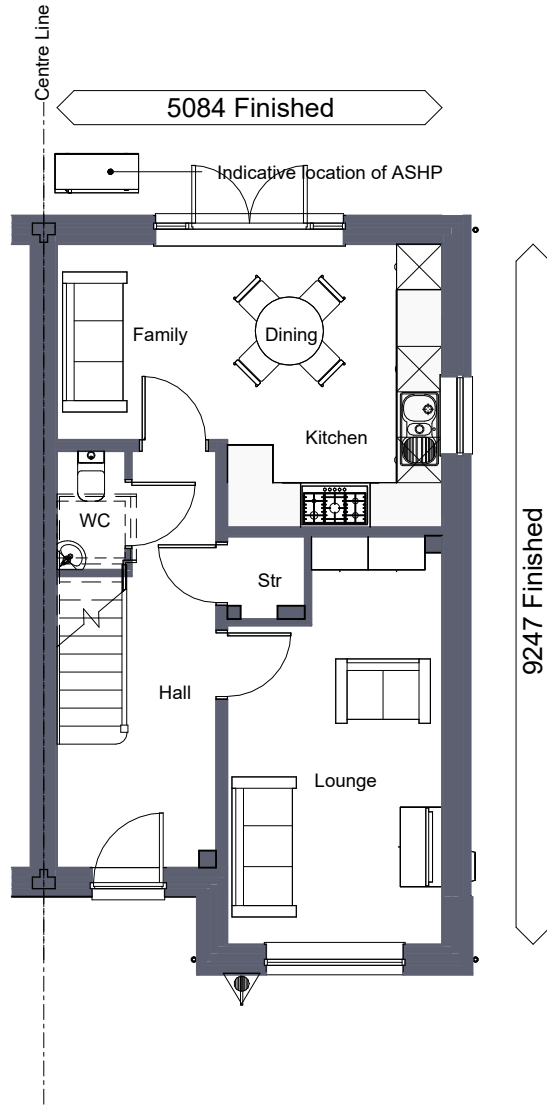

Measured structurally between inner faces of blockwork & excludes any integral garage

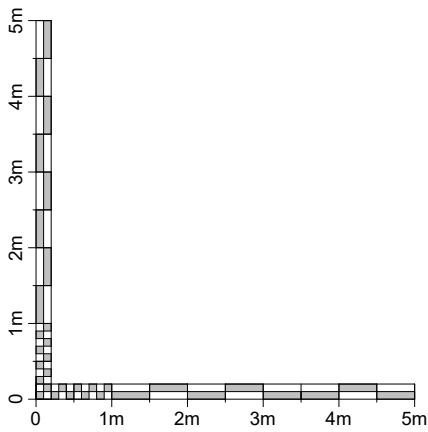

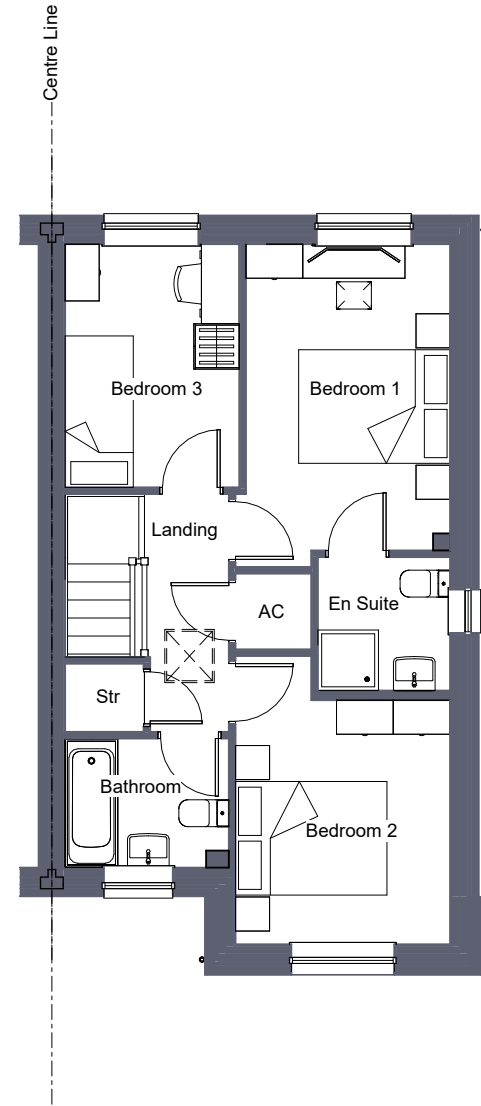GROUND FLOOR
1 : 100



FIRST FLOOR
1 : 100

	PROJECT HOUSE TYPE HYATT	SCALE 1 : 100 @ A3	DATE May 2023	DRAWN BY 	Date: 07.02.24
	DRAWING TITLE FLOOR PLANS	PROJECT NO. 2364/ P/HYA/01	DRAWING NO.	REVISION A	

DO NOT SCALE FROM THIS DRAWING. WORK TO FIGURED DIMENSIONS ONLY. Any discrepancies are to be referred to Hammond Architectural Ltd. Contractors, subcontractors and suppliers must verify all dimensions on site before commencing any work or making any workshop drawings. All drawings are copyright of Hammond Architectural Ltd 2022




FRONT
1 : 100





SIDE
1 : 100

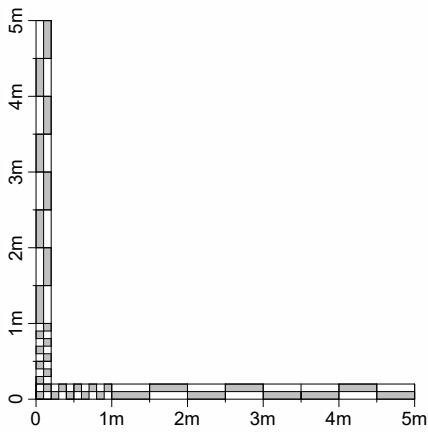

REAR
1 : 100



 Lewis Homes	PROJECT HOUSE TYPE HYATT	SCALE 1 : 100 @ A3	DATE May 2023	DRAWN BY  Hammond Architectural Ltd	Date:
	DRAWING TITLE ELEVATIONS RENDER/STONE ST4	PROJECT NO. 2364/ P/HYA/03	DRAWING NO.	REVISION	2023

DO NOT SCALE FROM THIS DRAWING. WORK TO FIGURED DIMENSIONS ONLY. Any discrepancies are to be referred to Hammond Architectural Ltd. Contractors, subcontractors and suppliers must verify all dimensions on site before commencing any work or making any workshop drawings. All drawings are copyright of Hammond Architectural Ltd 2023