

House Type: THORNBURY


Floor Area = 137.5 m² 1480.21 ft²

Measured structurally between inner faces of blockwork & excludes any integral garage




GROUND FLOOR

1 : 100

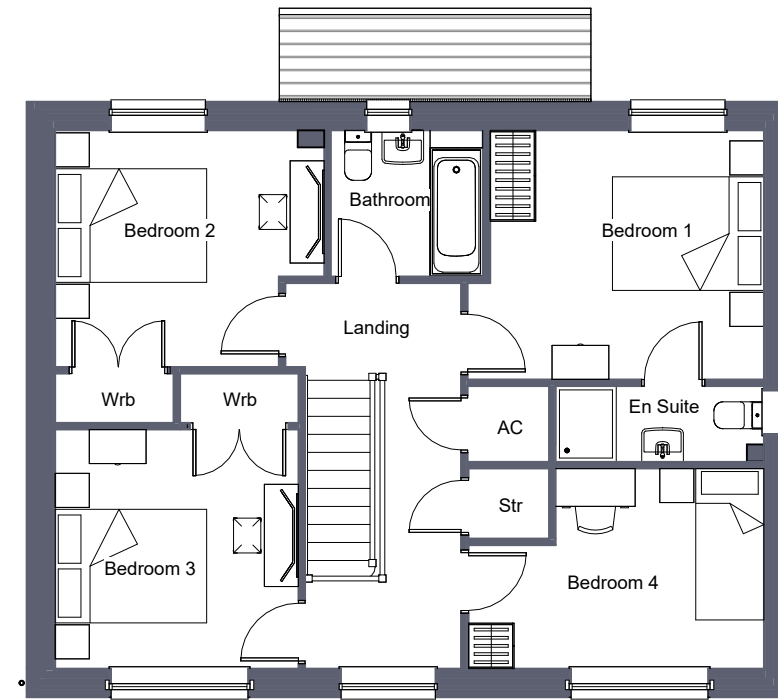


FIRST FLOOR

1 : 100

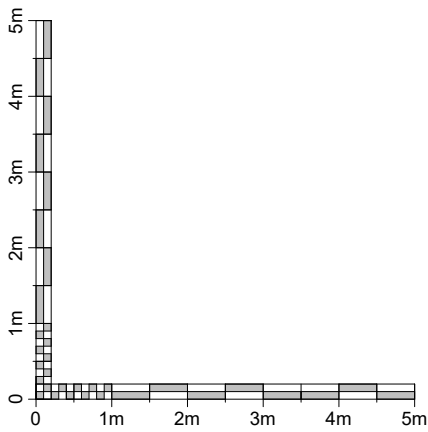

	PROJECT HOUSE TYPE THORNBURY	SCALE 1 : 100 @ A3	DATE May 2023	DRAWN BY 	Date:
	DRAWING TITLE FLOOR PLANS	PROJECT NO. 2364/ P/THO/01	DRAWING NO.	REVISION	2023

DO NOT SCALE FROM THIS DRAWING. WORK TO FIGURED DIMENSIONS ONLY. Any discrepancies are to be referred to Hammond Architectural Ltd. Contractors, subcontractors and suppliers must verify all dimensions on site before commencing any work or making any workshop drawings. All drawings are copyright of Hammond Architectural Ltd 2022

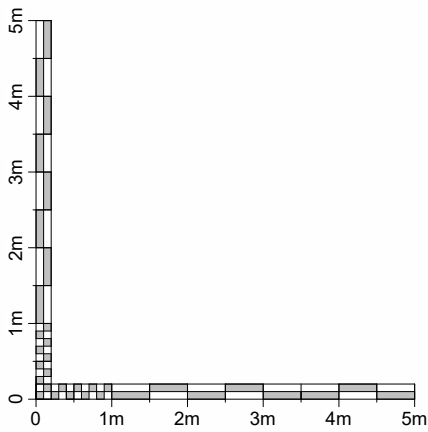

FRONT.
1 : 100



SIDE L.
1 : 100



REAR.
1 : 100




SIDE R.
1 : 100

PROJECT HOUSE TYPE		THORN BURY	
DRAWING TITLE		ELEVATIONS - ST1 - BRICK	
Rev:	Description:	SCALE	DATE
		1 : 100 @ A3	May 2023
PROJECT NO.	DRAWING NO.	DRAWN BY	
2364/	P/THO/02		
2023		DATE	
		May 2023	
		DRAWING NO.	
		2364/ P/THO/02	
		REVISION	



DO NOT SCALE FROM THIS DRAWING. WORK TO FIGURED DIMENSIONS ONLY. Any discrepancies are to be referred to Hammond Architectural Ltd. Contractors, subcontractors and suppliers must verify all dimensions on site before commencing any work or making any workshop drawings. All drawings are copyright of Hammond Architectural Ltd 2023

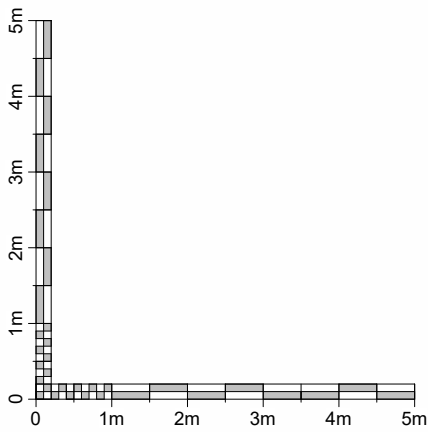

FRONT.
1 : 100



SIDE L.
1 : 100




REAR.
1 : 100



SIDE R.
1 : 100

	PROJECT HOUSE TYPE THORNBURY	SCALE 1 : 100 @ A3	DATE May 2023	DRAWN BY 	Date:
	DRAWING TITLE ELEVATIONS - ST2 - RENDER FRONT	PROJECT NO. 2364/ P/THO/03	DRAWING NO.	REVISION	2023

DO NOT SCALE FROM THIS DRAWING. WORK TO FIGURED DIMENSIONS ONLY. Any discrepancies are to be referred to Hammond Architectural Ltd. Contractors, subcontractors and suppliers must verify all dimensions on site before commencing any work or making any workshop drawings. All drawings are copyright of Hammond Architectural Ltd 2023

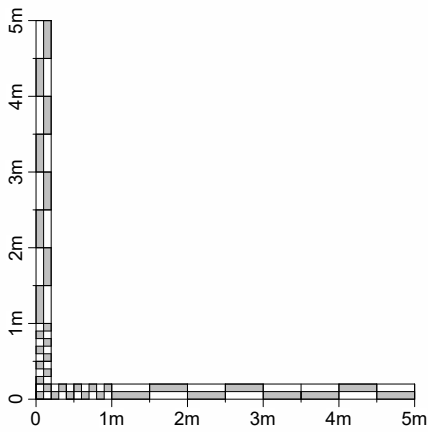

FRONT.
1 : 100





SIDE L.
1 : 100



REAR.
1 : 100



SIDE R.
1 : 100

 <p>Lewis Homes</p>	<p>PROJECT HOUSE TYPE THORNBURY</p>	<p>Rev: Description: SCALE 1 : 100 @ A3</p>	<p>DATE May 2023</p>	<p>DRAWN BY </p>	<p>Date:</p>
	<p>DRAWING TITLE ELEVATIONS - ST2 - STONE FRONT</p>	<p>PROJECT NO. 2364/ P/THO/04</p>	<p>2023</p>	<p>REVISION</p>	<p>DATE</p>

DO NOT SCALE FROM THIS DRAWING. WORK TO FIGURED DIMENSIONS ONLY. Any discrepancies are to be referred to Hammond Architectural Ltd. Contractors, subcontractors and suppliers must verify all dimensions on site before commencing any work or making any workshop drawings. All drawings are copyright of Hammond Architectural Ltd 2023