



# House Type: THORNBURY

Floor Area = 137.5 m<sup>2</sup> 1480.21 ft<sup>2</sup>


Measured structurally between inner faces of blockwork & excludes any integral garage

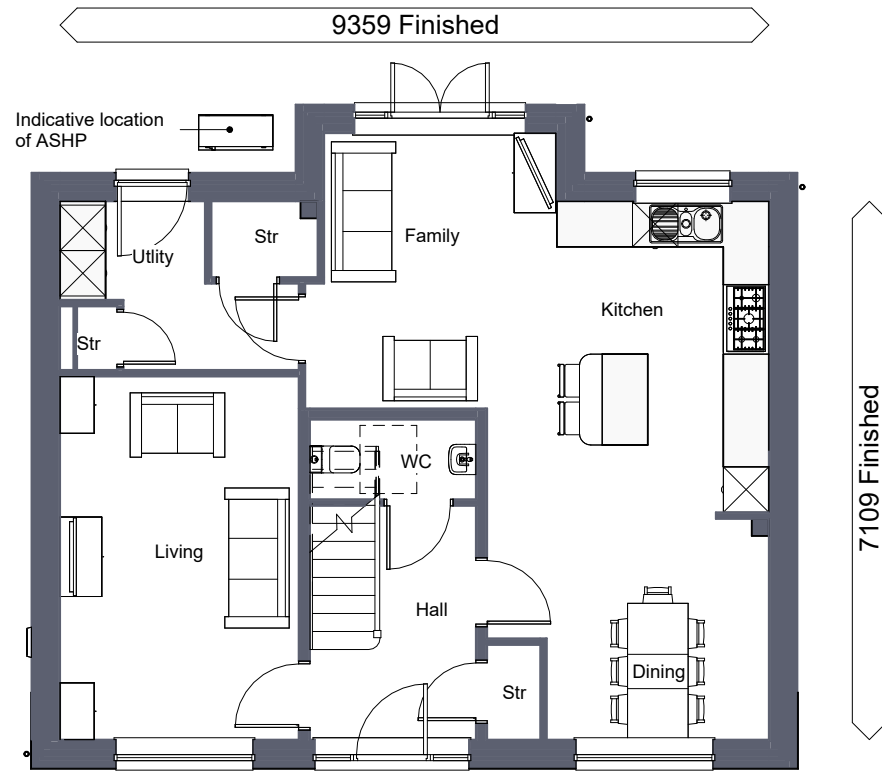

**GROUND FLOOR**  
1 : 100

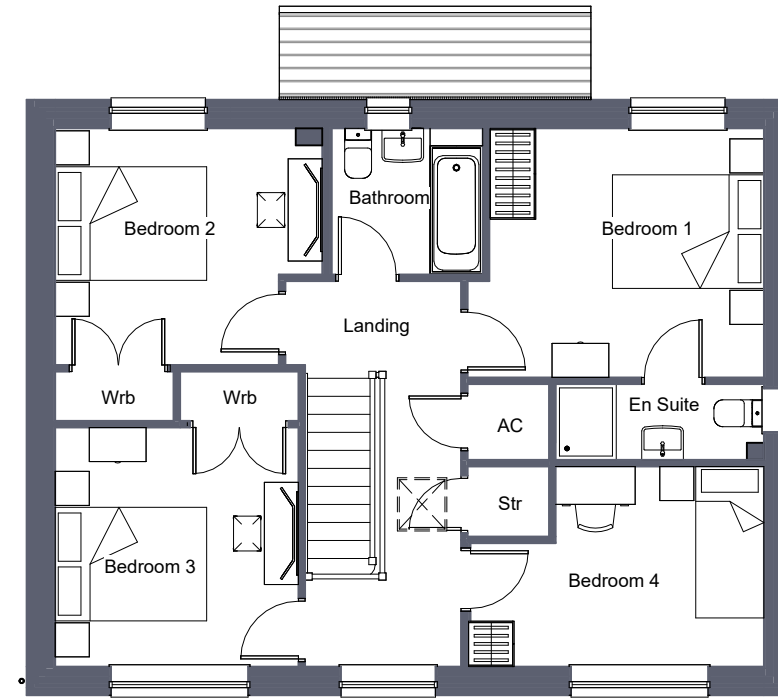

**FIRST FLOOR**  
1 : 100

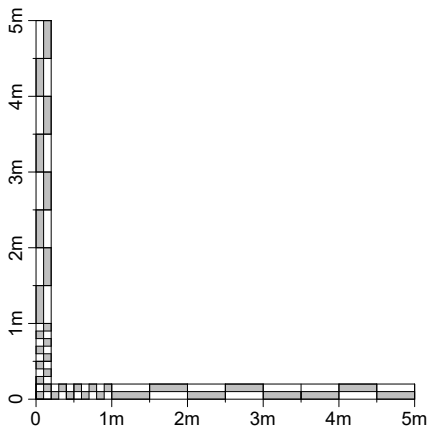

14.02.24  
07.02.24  
Date:

B Side dining room window removed  
A Indicative PV & ASHP added  
Rev: Description:

SCALE DATE DRAWN BY  
1 : 100 @ A3 May 2023

PROJECT NO. DRAWING NO. REVISION  
2364/ P/THO/01 B


2023

PROJECT HOUSE TYPE  
THORNBURY


DRAWING TITLE  
FLOOR PLANS



DO NOT SCALE FROM THIS DRAWING. WORK TO FIGURED DIMENSIONS ONLY. Any discrepancies are to be referred to Hammond Architectural Ltd.  
Contractors, subcontractors and suppliers must verify all dimensions on site before commencing any work or making any workshop drawings. All drawings are copyright of Hammond Architectural Ltd 2022

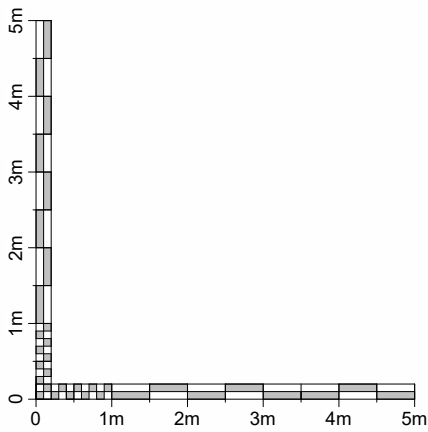

**FRONT**  
1 : 100

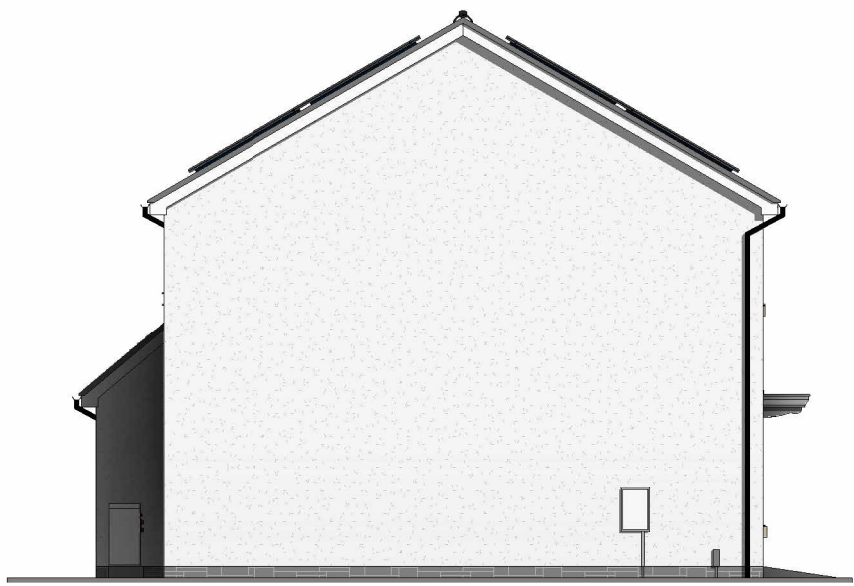

**SIDE**  
1 : 100



**REAR**  
1 : 100



**SIDE**  
1 : 100

Rev: A Description: Side dining room window removed  
Date: 14.02.24

SCALE: 1 : 100 @ A3  
DATE: May 2023  
DRAWN BY: **hammond** Architectural Ltd

PROJECT NO: 2364/  
DRAWING NO: P/THO/05  
REVISION: A

**2023**

PROJECT HOUSE TYPE: THORNBURY  
DRAWING TITLE: ELEVATIONS - RENDER/STONE ST4

**Lewis Homes**

DO NOT SCALE FROM THIS DRAWING. WORK TO FIGURED DIMENSIONS ONLY. Any discrepancies are to be referred to Hammond Architectural Ltd. Contractors, subcontractors and suppliers must verify all dimensions on site before commencing any work or making any workshop drawings. All drawings are copyright of Hammond Architectural Ltd 2023