


LOCATION PLAN
1 : 1250

- A** DECKING
- B** STEPS
- C** DRIVE WAY
- D** GRASS
- E** PATIO

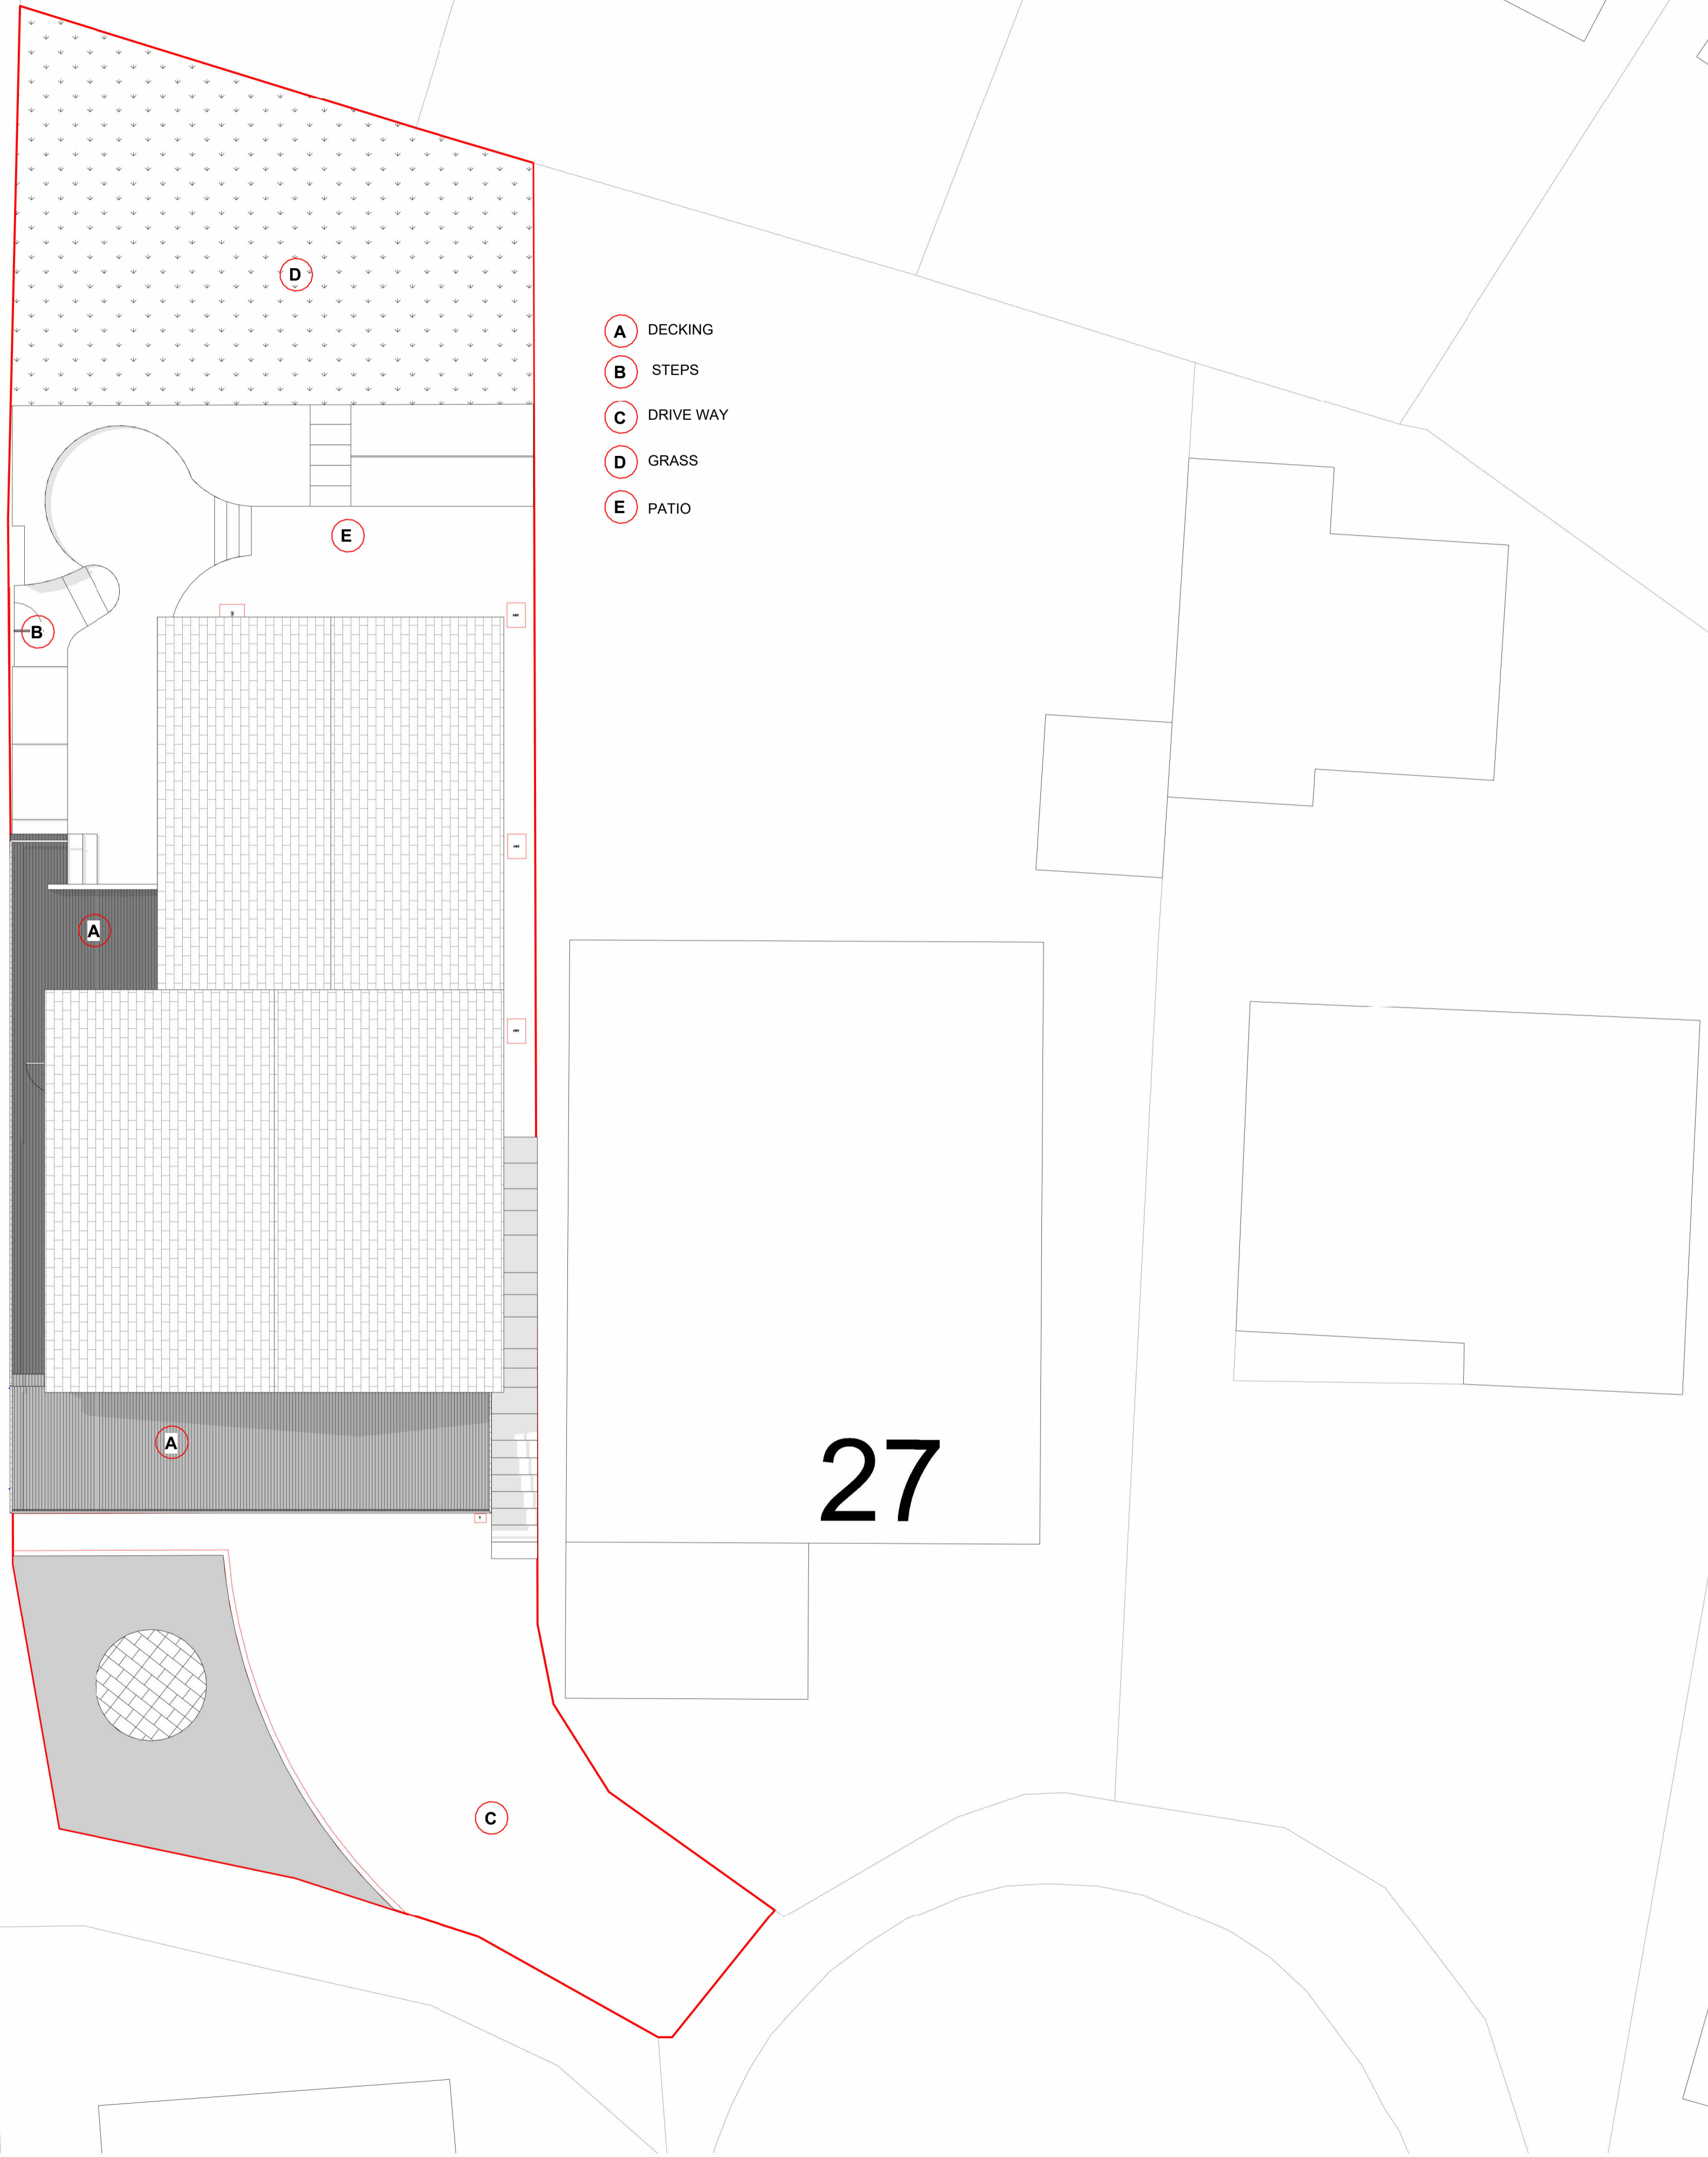

SITE PLAN
1 : 100

NOTE: All dimensions to be checked on site. Do not scale this drawing. All discrepancies should be reported to Blackbrick Studio. Copyright: 2024 Blackbrick Studio. This drawing and this design are copyright of Blackbrick Studio. This drawing is not to be used or copied without written consent.

REVISIONS

REVISION	DESCRIPTION	DATE

STATUS: FOR PLANNING



CLIENT:	Tom		
ADDRESS:	26 Marine Drive Oymare-by-Sea, Bridgend CF32 0PJ		
TITLE:	Existing Site Plan		
DRAWN:	CHECKED:	APPROVED:	REVISION:
WP	CM	RH	
SHEET:	SCALE:	DATE:	
PL000	As indicated@A1	03/05/24	