



white upvc cladding to be removed
and replaced with white render to match existing

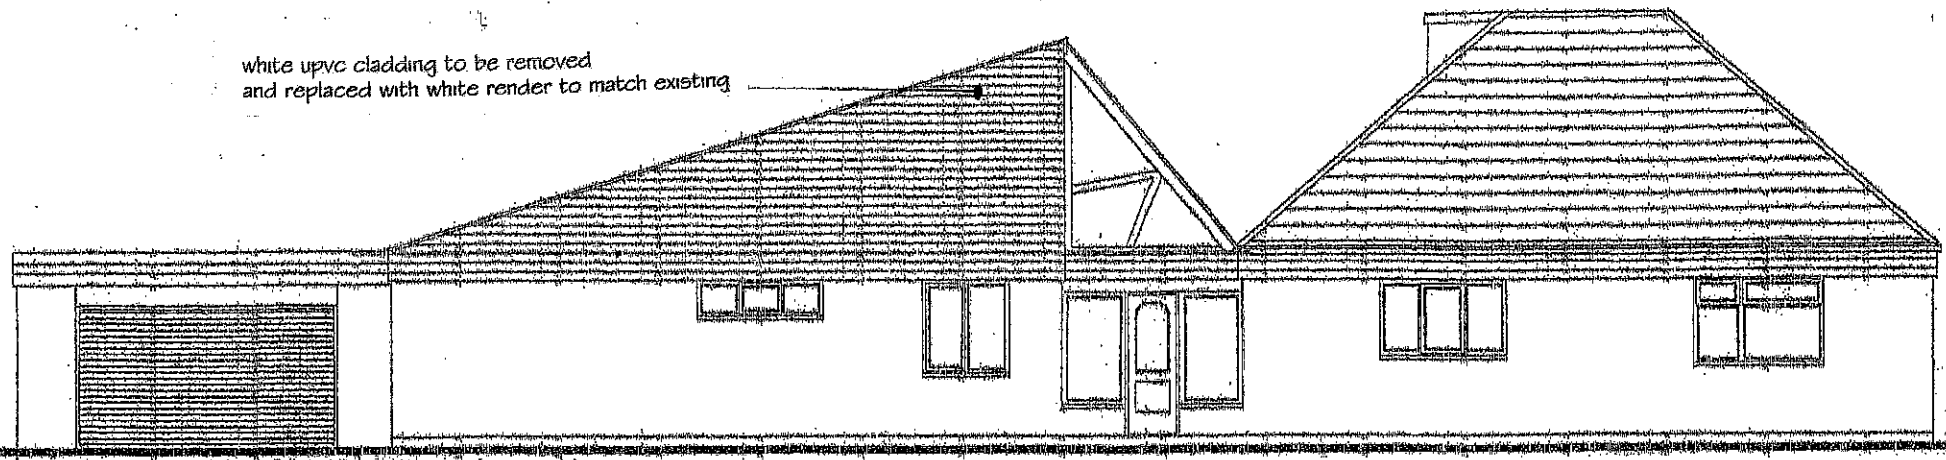

FRONT ELEVATION ~ EAST FACING


SCHEDULE OF MATERIALS.	
Walls.	~ Painted render, white upvc cladding
Roof.	~ Brown concrete tiles
Fenestration.	~ White upvc
Fascias / soffits.	~ White upvc

white upvc cladding to be removed
and replaced with white render to match existing

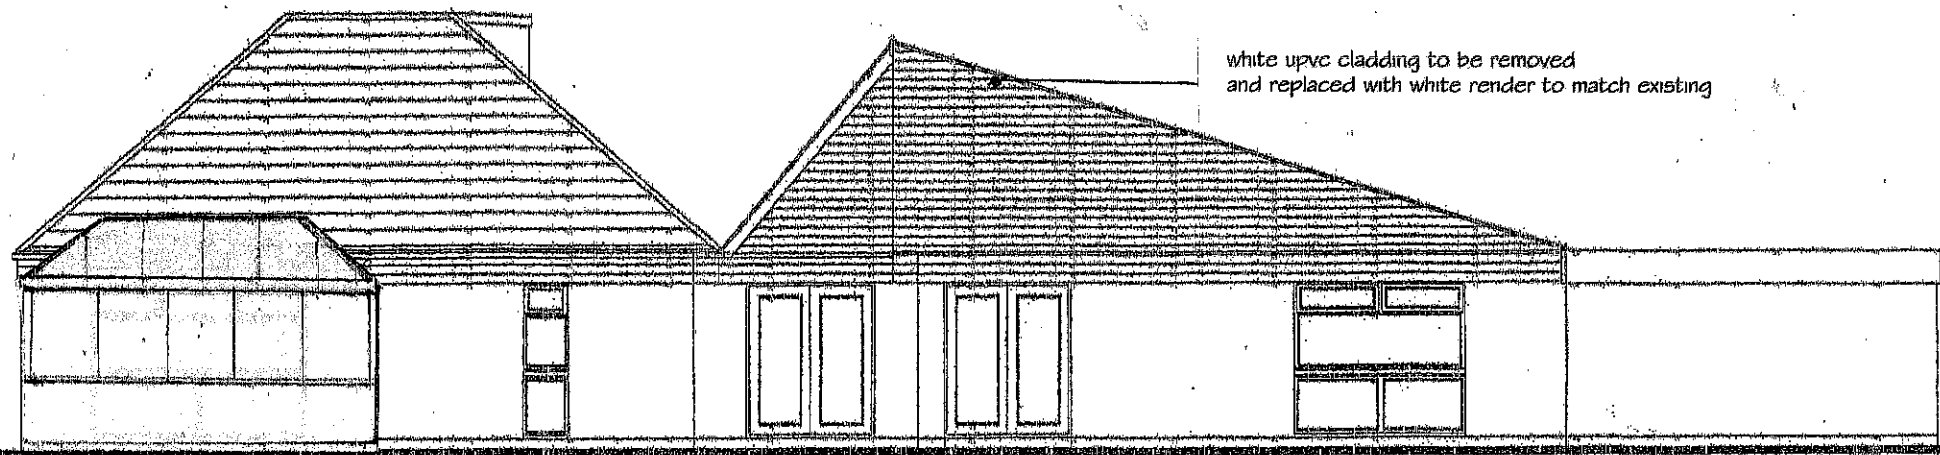


REAR ELEVATION ~ WEST FACING

brown concrete roof tiles.
to be replaced with dark grey slates

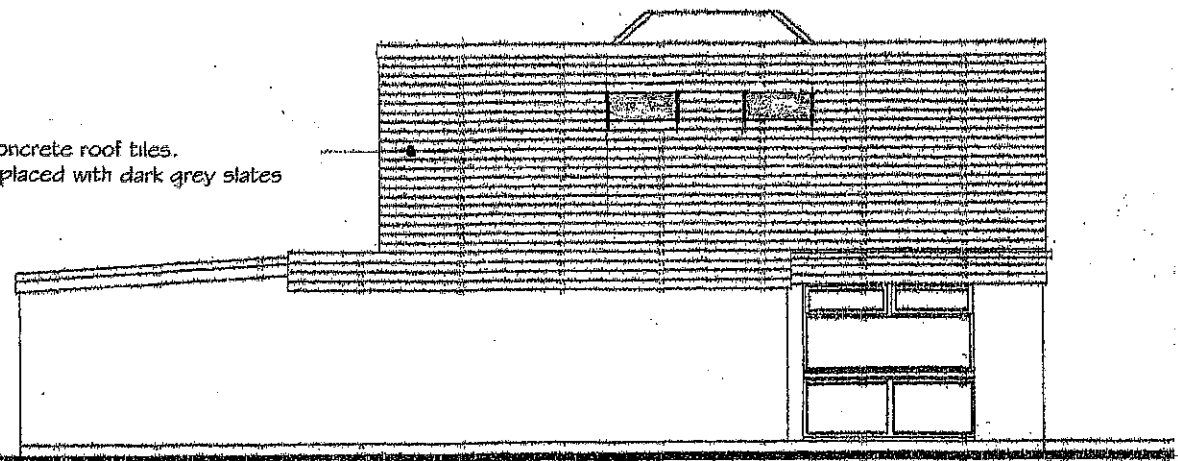

SIDE ELEVATION ~ SOUTH FACING

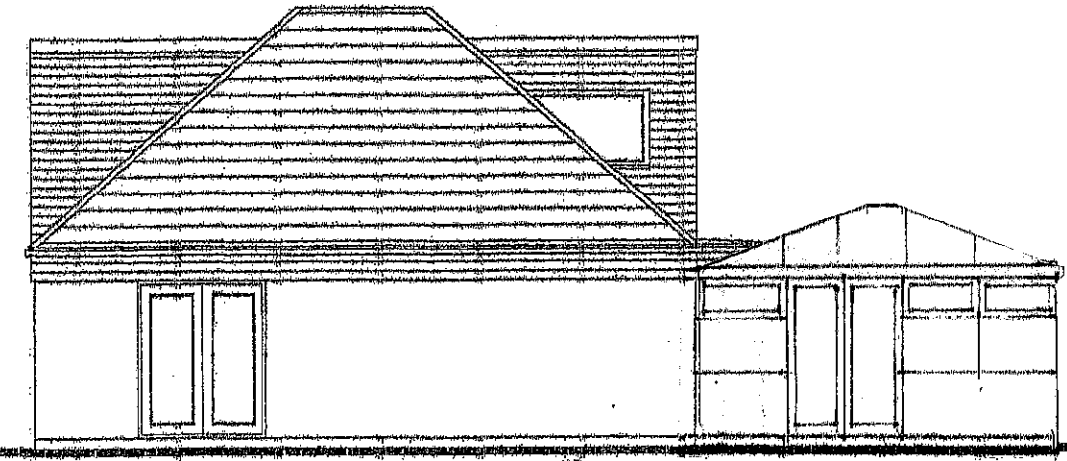

SIDE ELEVATION ~ NORTH FACING

EXISTING ELEVATIONS

PLANNING APPLICATION

PROPOSED NEW DORMER ROOF EXTENSION
5 MILBURN CLOSE, RHOOSE,
FOR MR. P. BACON.

SCALE 1:100 @ A3 ~ MAY 2024 ~ Dwg.no. 5/1