




FRONT ELEVATION ~ EAST FACING

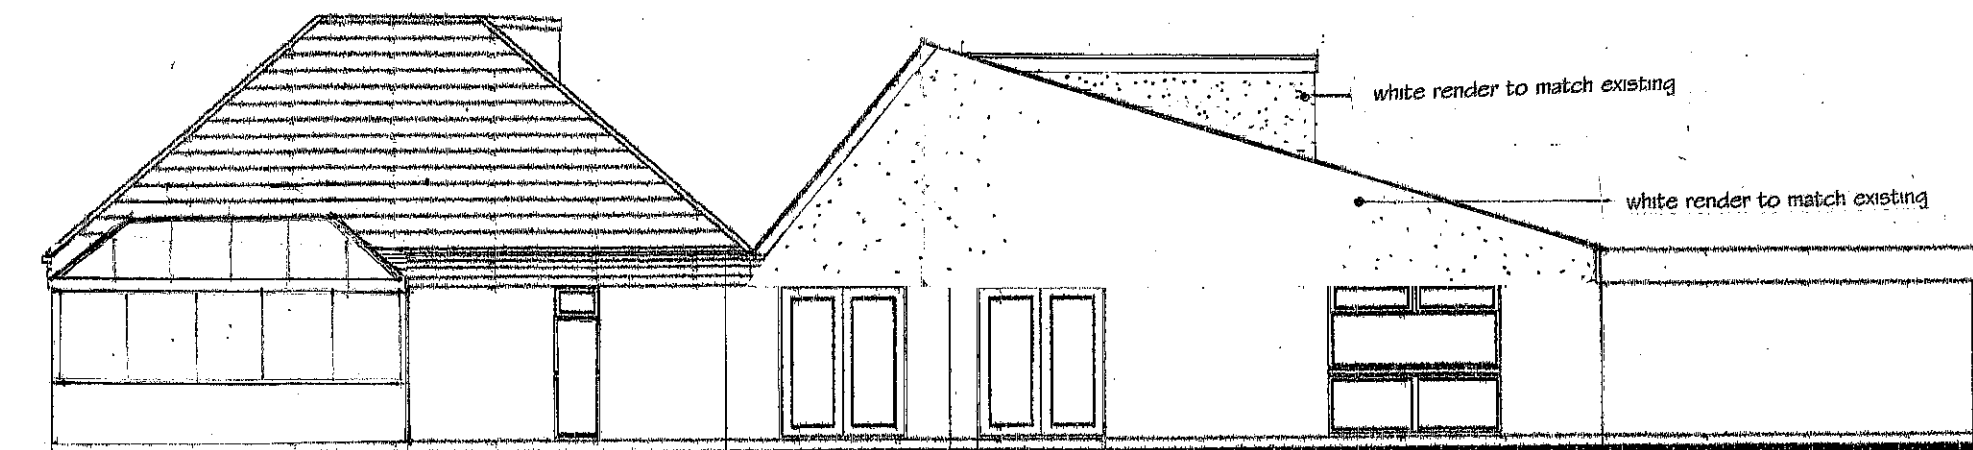

REAR ELEVATION ~ WEST FACING

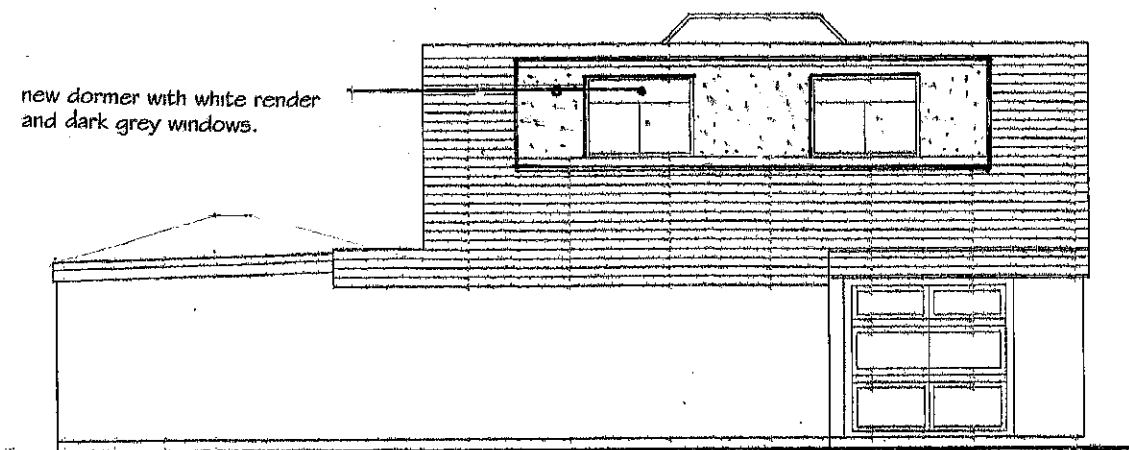

SIDE ELEVATION ~ SOUTH FACING

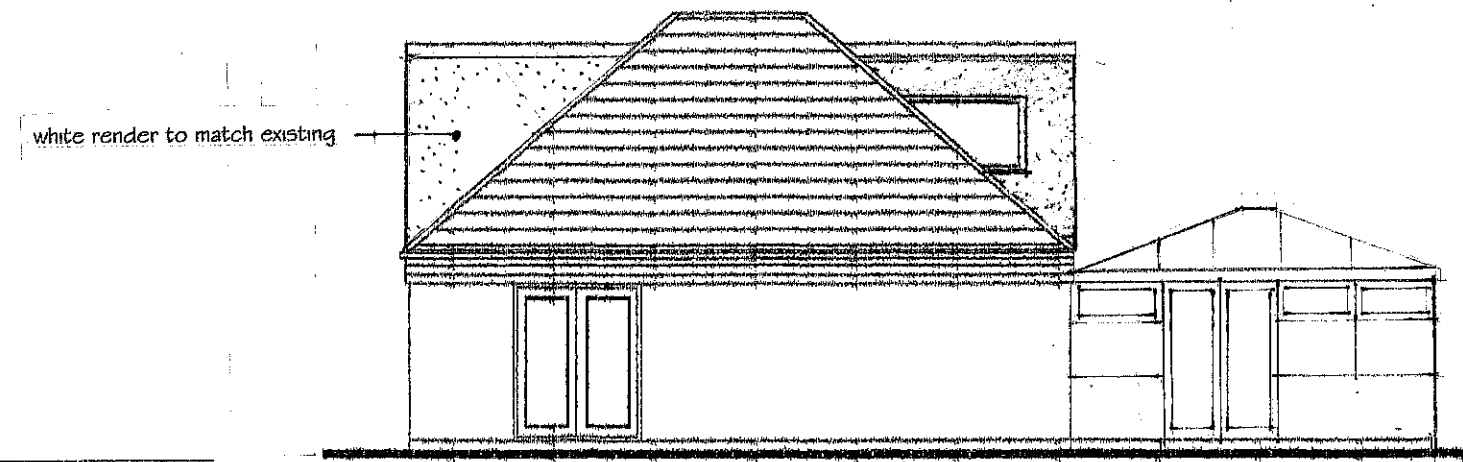

SIDE ELEVATION ~ NORTH FACING

PROPOSED ELEVATIONS

PLANNING APPLICATION

PROPOSED NEW DORMER ROOF EXTENSION  
 5 MILBURN CLOSE, RHOOSE,  
 FOR MR. P. BACON.

SCALE 1: 100 @ A3 ~ MAY 2024 ~ Dwg.no. 5 / 2