


EXISTING ROOF PLAN  
PLANNING APPLICATION

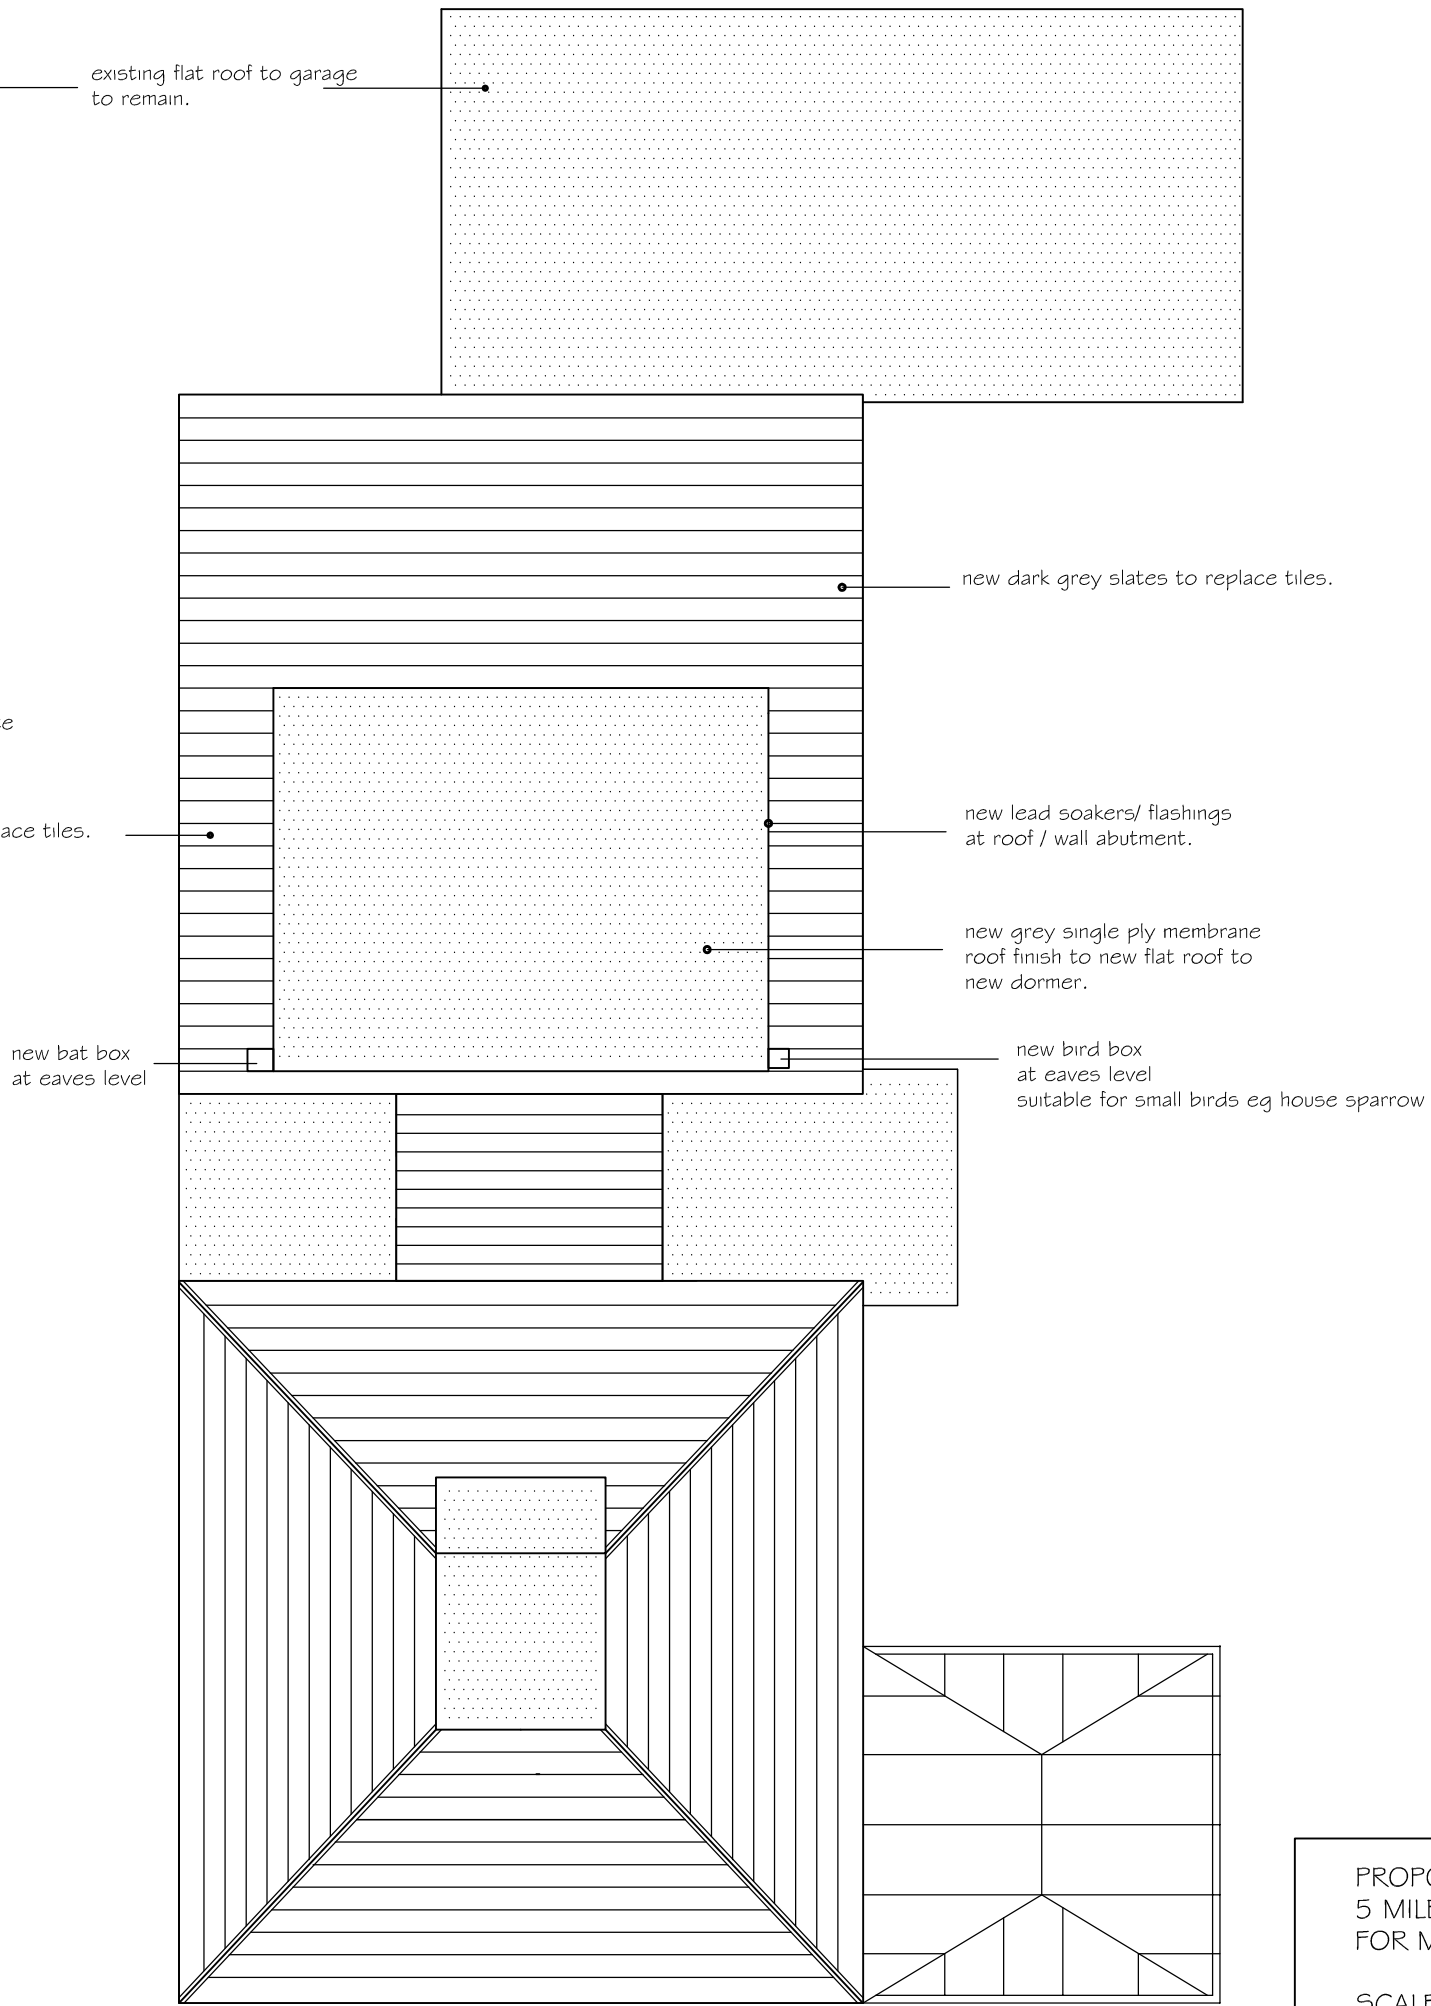

PROPOSED ROOF PLAN

PROPOSED DORMER ROOF EXTENSION  
5 MILBURN CLOSE, RHOOSE, CF62 3EJ  
FOR MR. P. BACON.

SCALE 1: 100 @ A3

MAY 2024 Dwg.no. 5 / 5