


GROUND FLOOR PLAN  
Proposed  
Scale 1:100

1.9m Head-height



Rooflight Over

FIRST FLOOR PLAN  
Proposed  
Scale 1:100

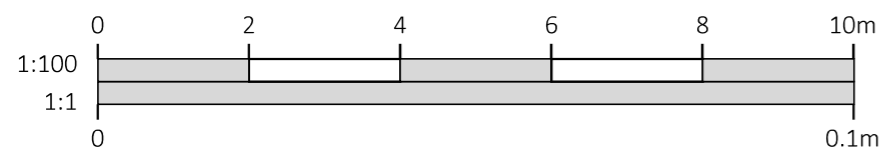

C	Layout Amendments	07.06.23	JTF
B	Layout Amendments	17.03.23	JTF
A	Layout Amendments	17.01.23	JTF
-	Layout Amendments	22.12.22	JTF

DRAWINGS PRODUCED BY

T.J. Crump Oakwrights Ltd  
The Lakes, Swainshill,  
Hereford, HR4 7PU

+44 (0)1432 353353  
enquiries@oakwrights.co.uk

© This drawing, its contents, and all information contained therein is protected by Copyright. It may be used once only for its intended purpose under a contract with T.J. Crump Oakwrights Ltd, but not for any other use or purpose. This drawing is for Planning purposes and does not constitute a construction issue drawing. All setting out dimensions and levels are indicative and are subject to detailed site survey and site conditions. The Client and their agent are responsible for ensuring that Building Control and construction drawings are carried out following Planning approval. Scaling from this drawing is for Local Planning Authority information only.

CLIENT

Mr & Mrs Paul Booth

SITE ADDRESS

Land adj. Littlemoor Farm,  
Llysworney, Cowbridge,  
Vale of Glamorgan, CF71 7NQ

PROJECT

Proposed New Dwelling

DEPARTMENT

ARCHITECTURE

DRAWING

FLOOR PLANS

SCALE

1:100@ A3

DATE DRAWN

24.10.22

DATE ISSUED

07.06.23

DRAWN

JTF

CHECKED

MH

ISSUE STATUS

DRG. NO.

19-201.BOO-04

REV.

C