




FRONT ELEVATION



REAR ELEVATION

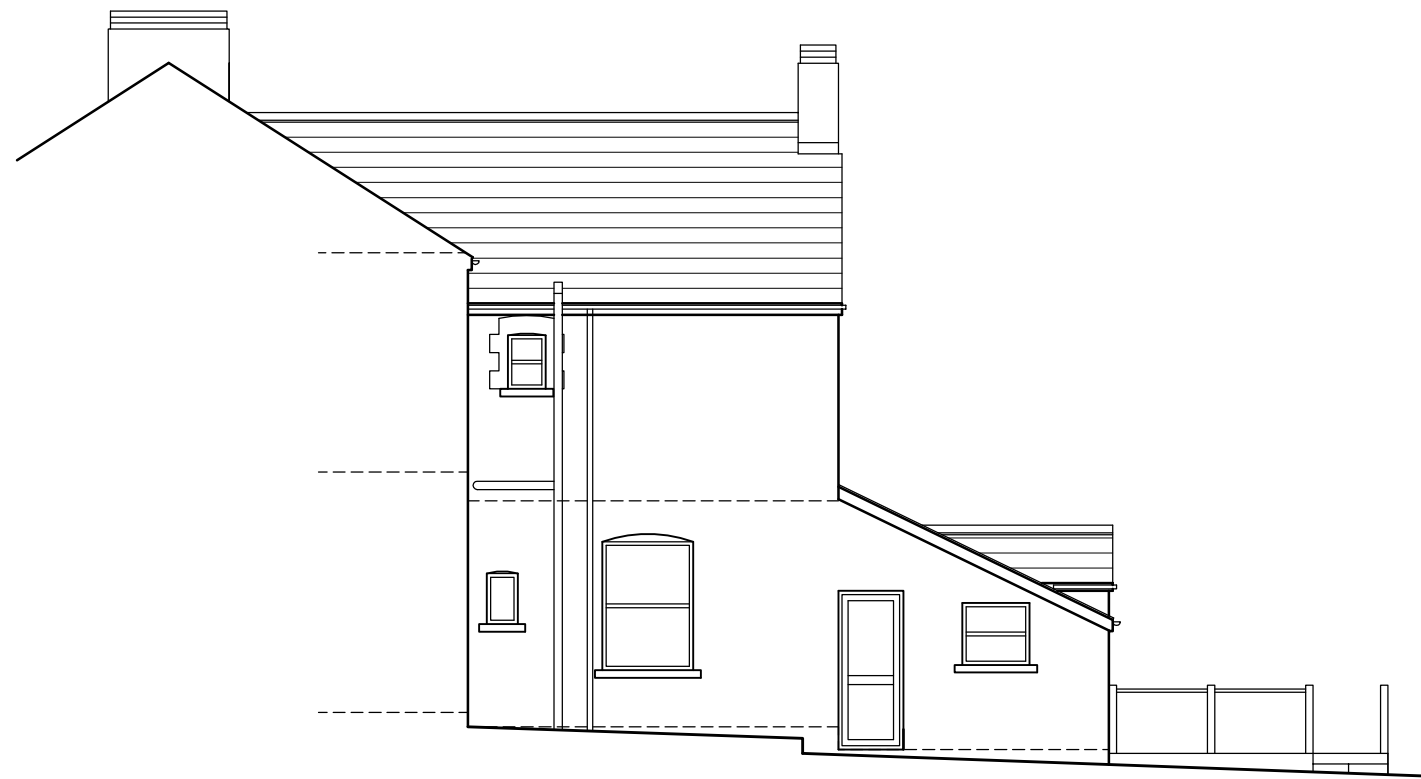

SIDE ELEVATION FACING 33

This drawing must not be scaled.
 Figured dimensions and levels to be used.
 Any inaccuracies must be notified to the
 designer.
 Detail drawings and large scale drawings
 take precedence over smaller drawings.

Rev:

Rev:

Rev:

Rev:

PRELIMINARY	
PLANNING	✓
DESIGN	
BUILDING REGULATIONS	

LEGUILCHER ARCHITECTURE 1 POWYS ROAD, PENARTH. CF64 3PB TEL 029 2070 3944		Drawing No. 2055 / PL04	Rev. -
Project:	PROPOSED ALTERATIONS AT BALEWATER, 34 HIGH STREET, PENARTH.	Scale:	1:100 @ A3
Date:	AUGUST 2022	Drawn:	CeG
Title:	EXISTING ELEVATIONS	Checked:	PS