



Scale 1:50 @ A2

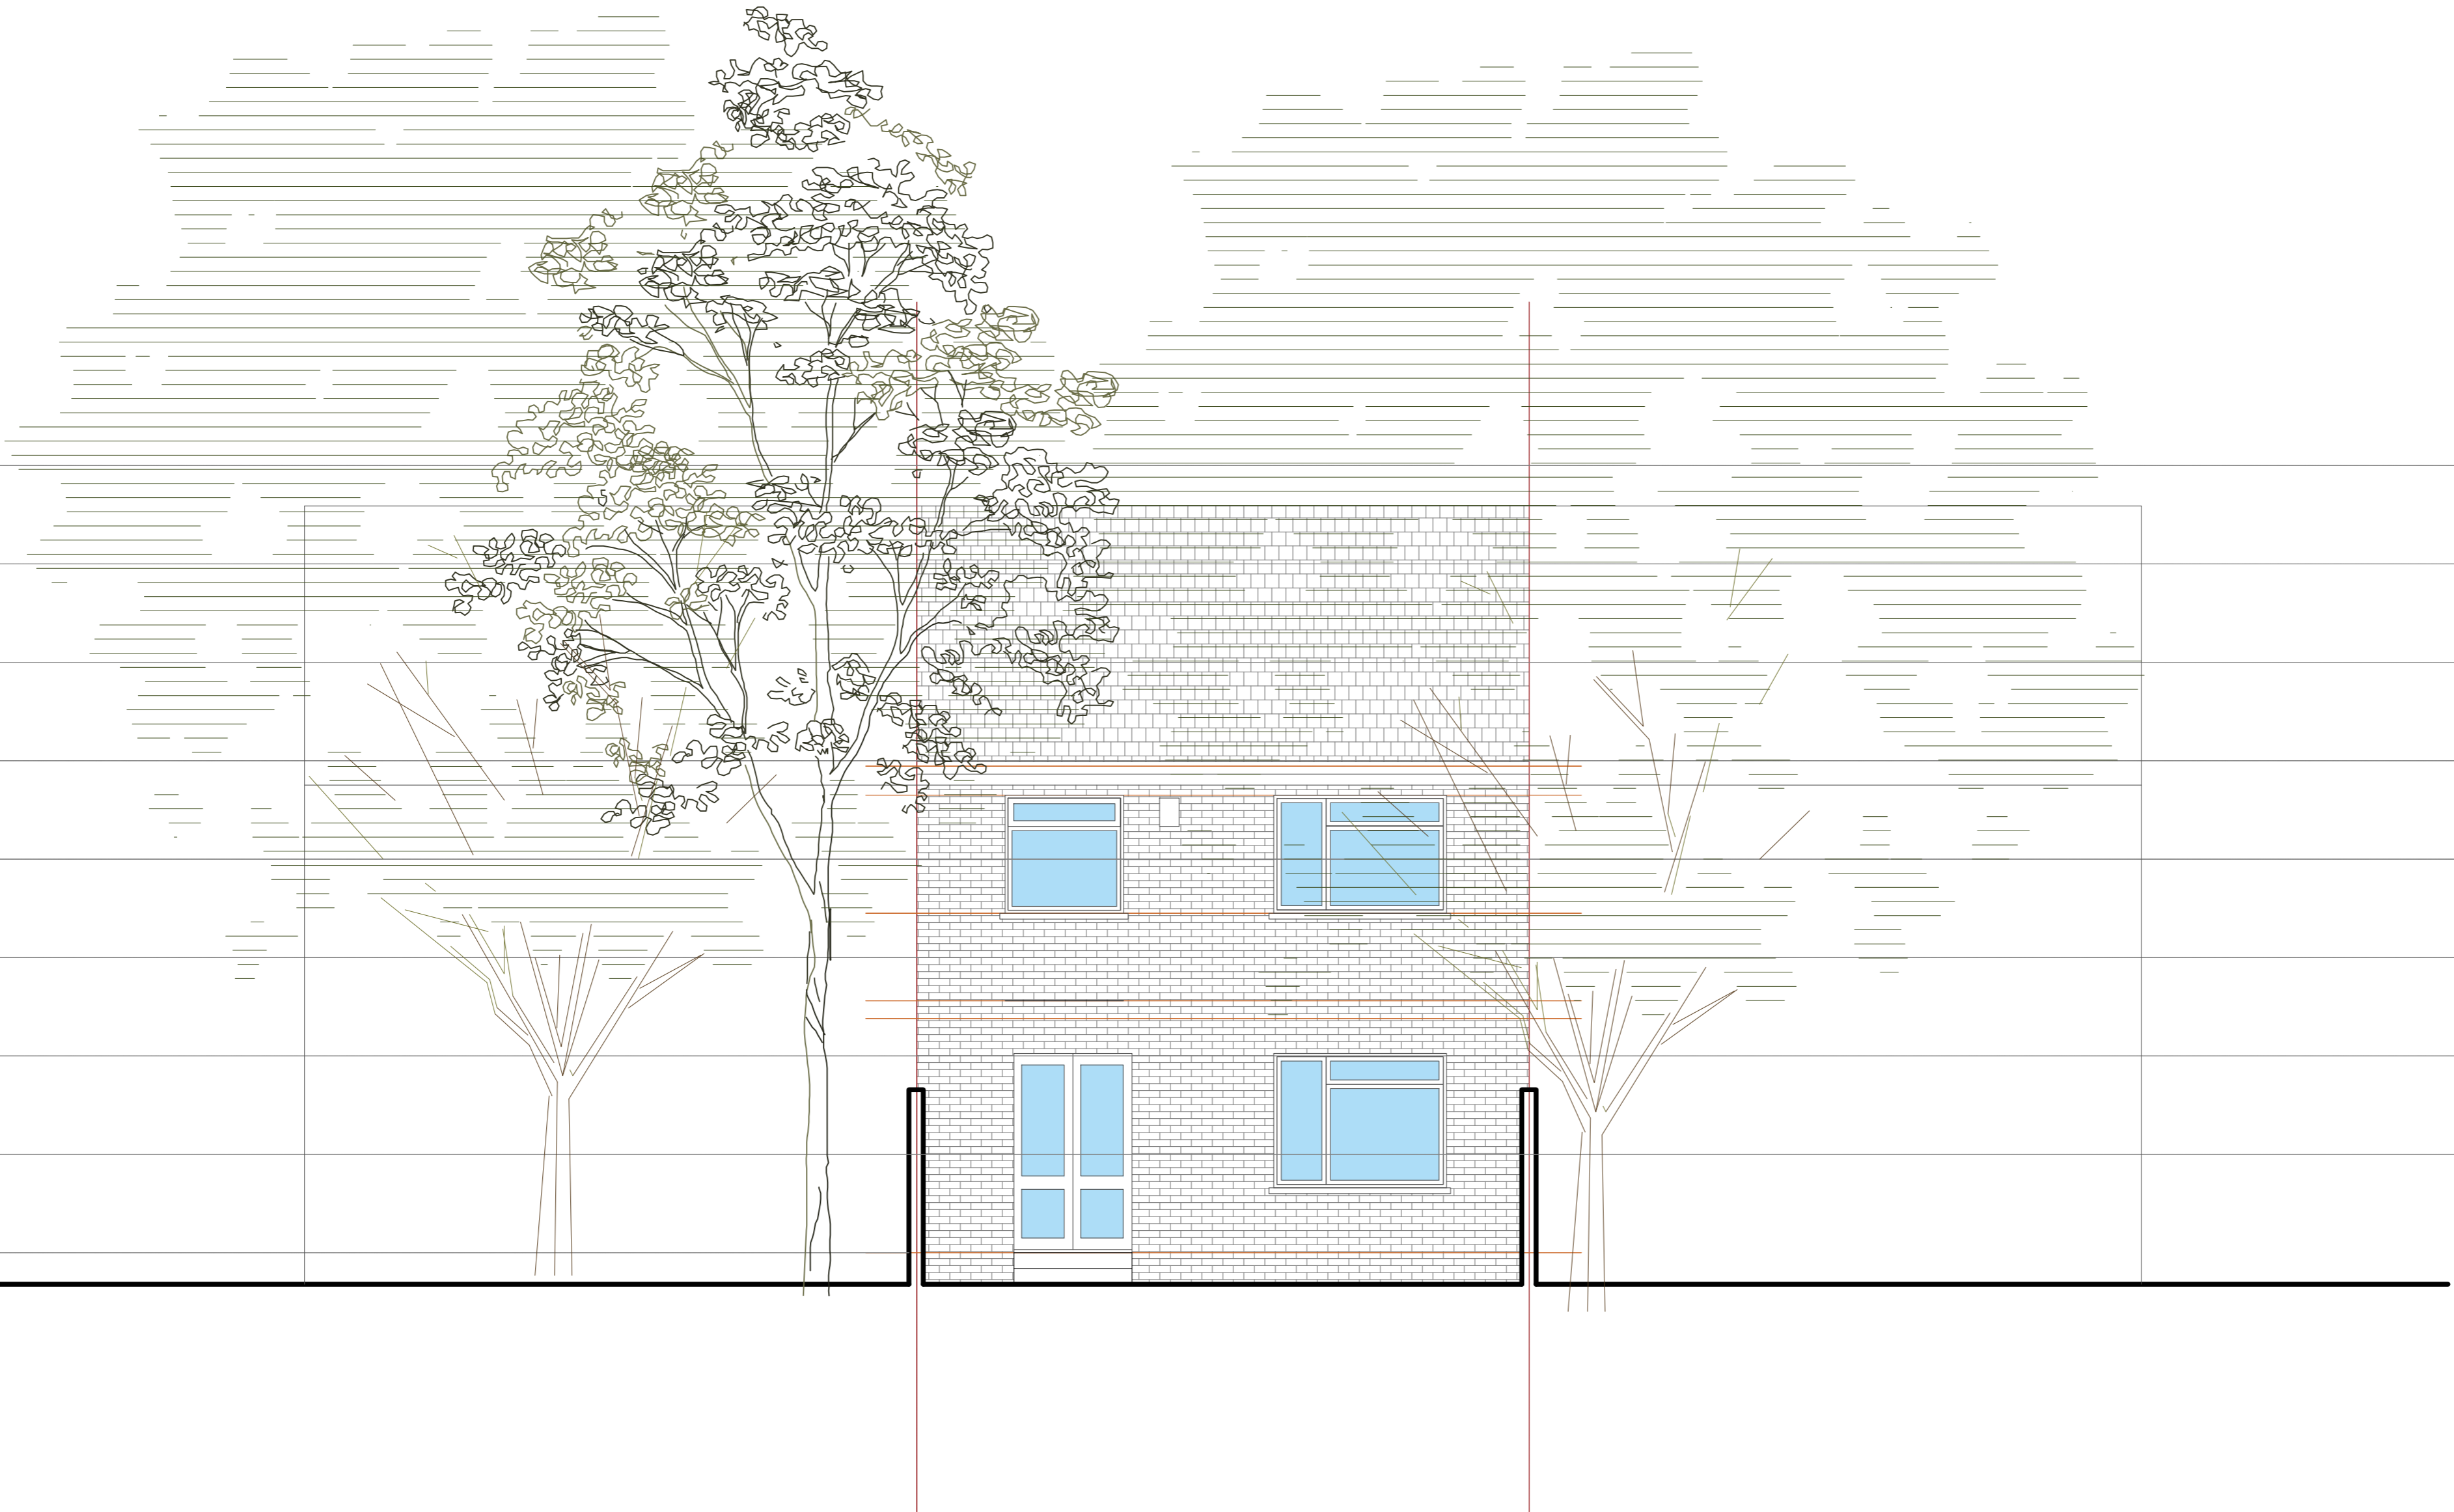

Client : Rachael & Katrina  
Project : 64 Heol-Y-Frenhines, Dinas Powys, CF64 4UH  
Drawing Title : Existing Rear Elevation  
Drawing No. : 2024/HEOLYFRENHINES/E06  
Date : 03.04.24  
Scale : 1:50 @ A2

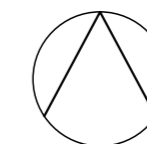

GLEN THOMAS ARCHITECTURE LTD

ARCHITECTURE & DESIGN STUDIO  
112 Kimberley Road, Penylan, Cardiff CF23 5DN  
www.glenthomasarchitecture.co.uk  
e. glen@glenthomasarchitecture.co.uk  
t. 07711 383313