




NO.	NOTES
1	All dimensions in millimetres unless otherwise stated.
2	Do not scale off drawing. All dimensions to be checked on site by contractor.
3	Drawings to be used for purposes of Planning Application only.
4	These are not Construction Drawings.
5	The contractor is to set out, check and coordinate all dimensions on site during the course of works.

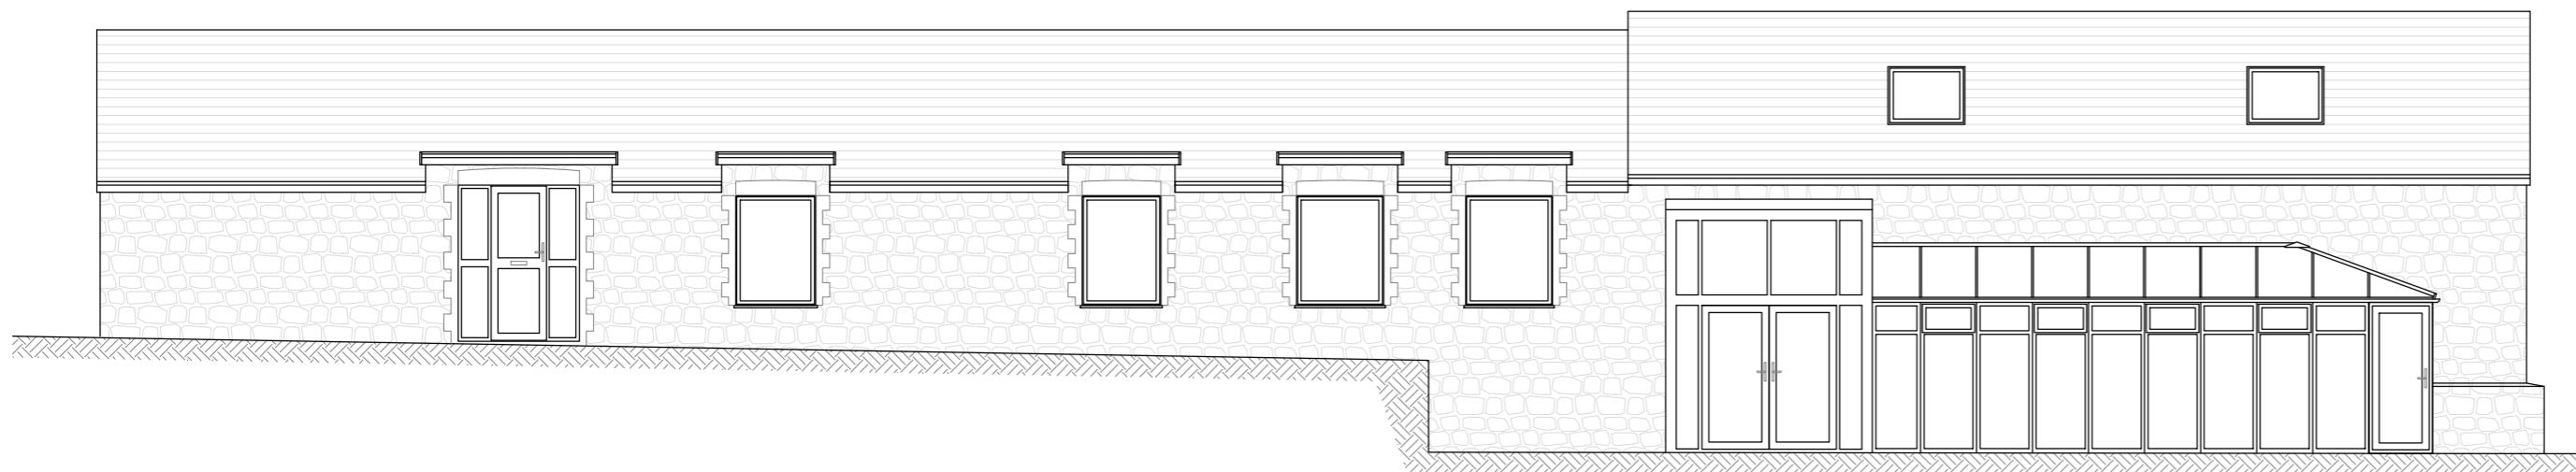


EXISTING NORTH ELEVATION
SCALE 1:100

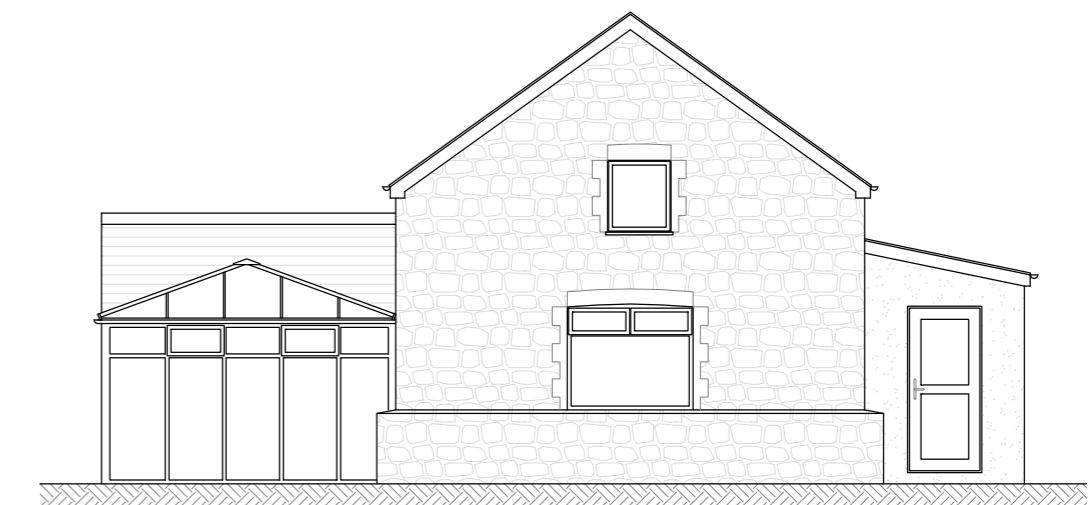


EXISTING WEST ELEVATION
SCALE 1:100

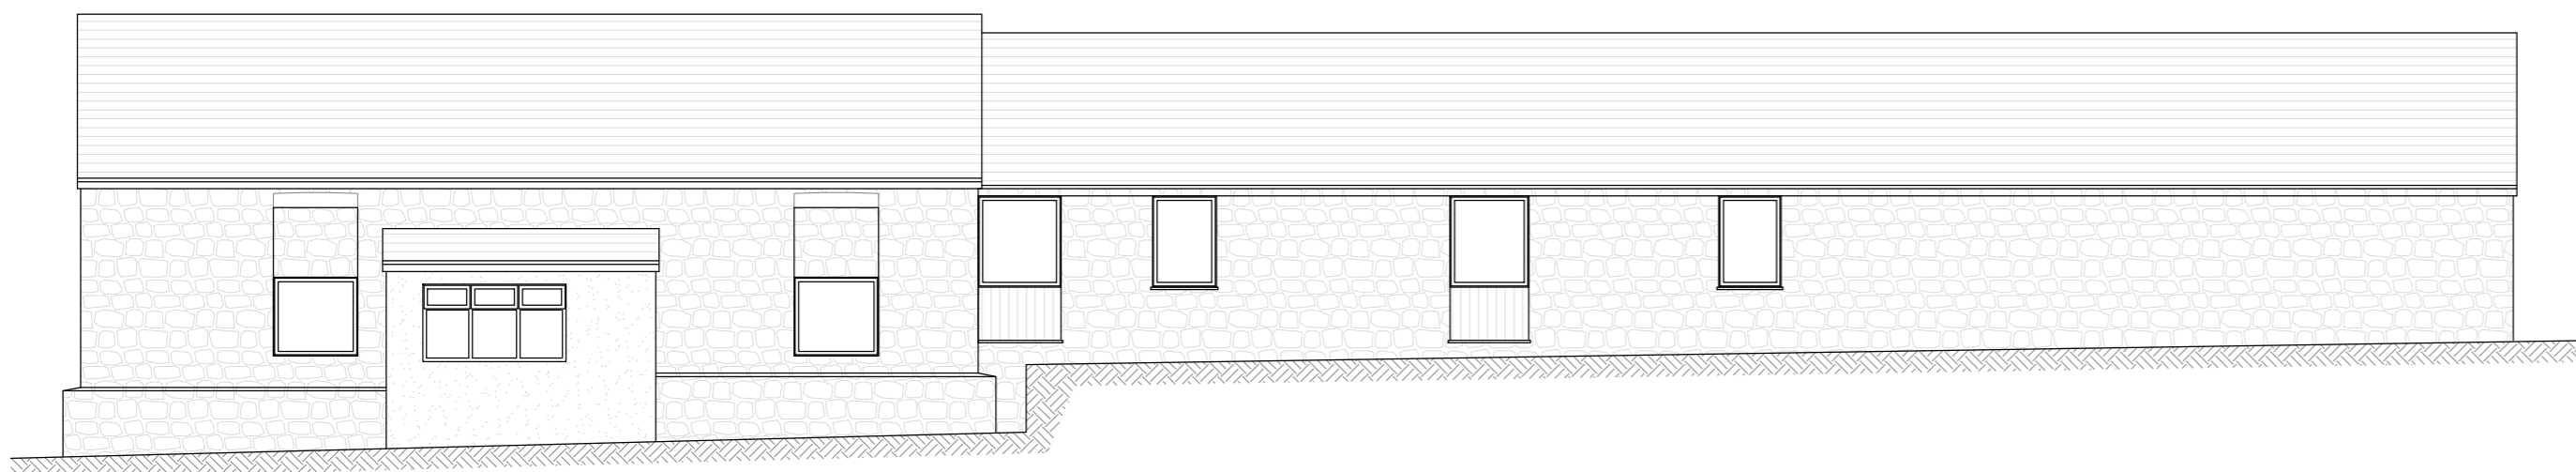

EXISTING SOUTH ELEVATION
SCALE 1:100

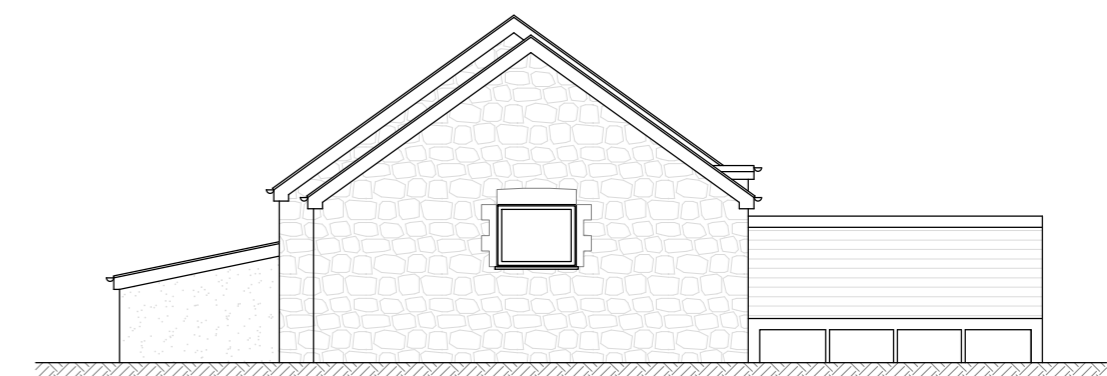

EXISTING EAST ELEVATION
SCALE 1:100

 

REVISIONS:

SHEET TITLE:
EXISTING ELEVATIONS

PROJECT DESCRIPTION:
**HILTON FARM,
COLWINSTON, CF71 7NJ**



DATE:

Mar 2023

SCALE:

1:100

SHEET:

A-2