


LR1

FRONT

ELEVATION


SHOWING

GARAGE DOOR

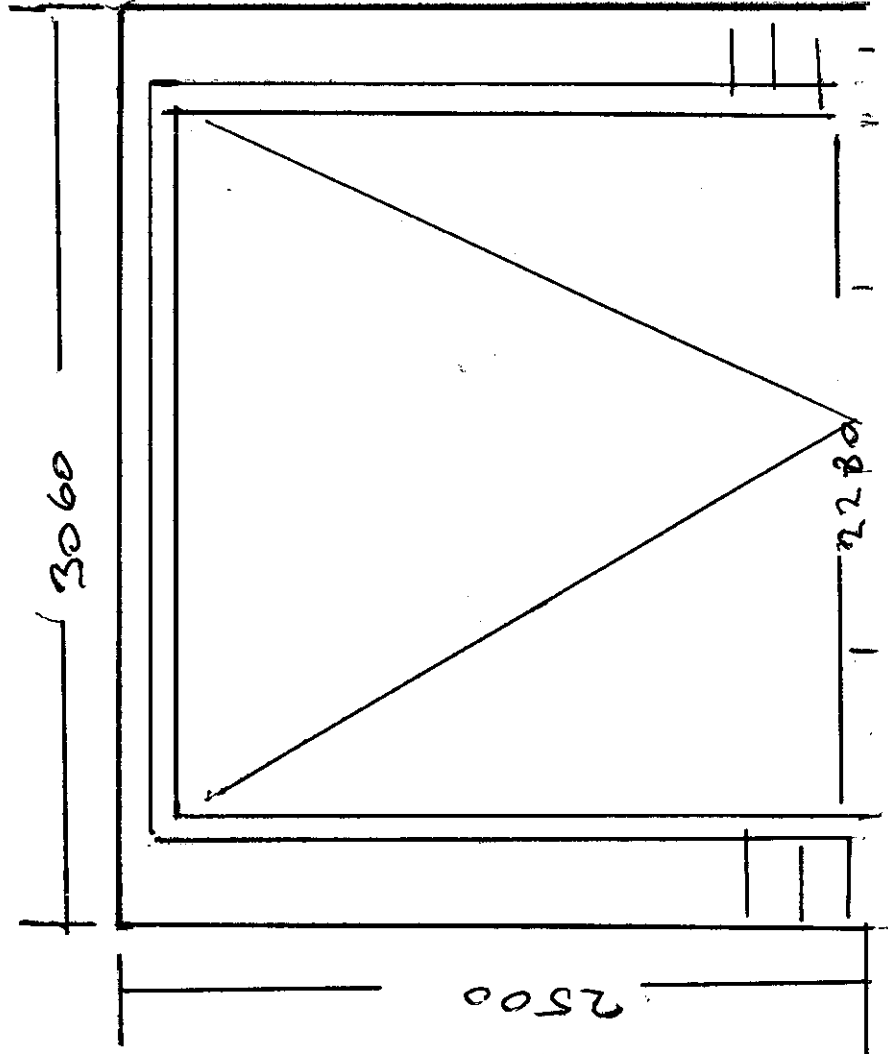


PROPOSED.
LR2


FRONT ELEVATION
SHARPING NEW DOOR
& WINDOWS IN WALLS

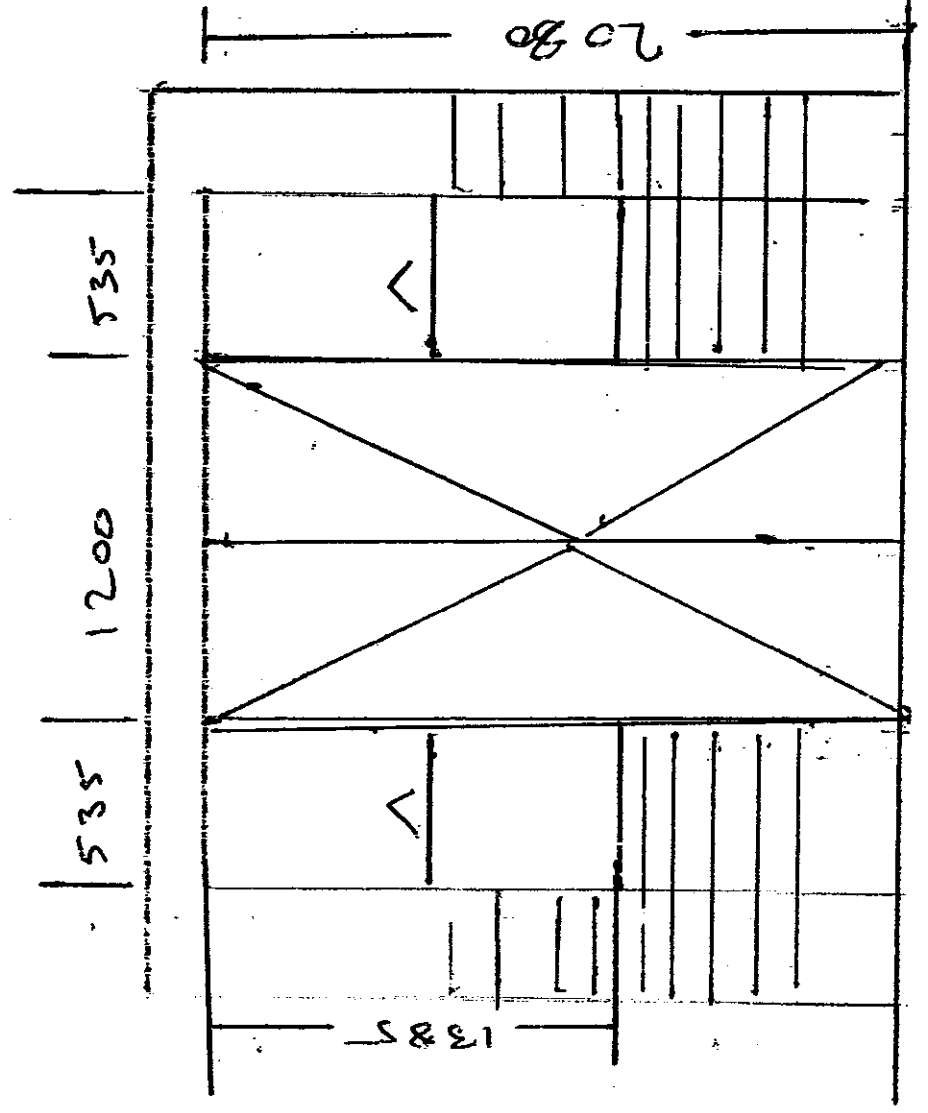

ORIGINAL DESIGN
LR 3

KITCHEN

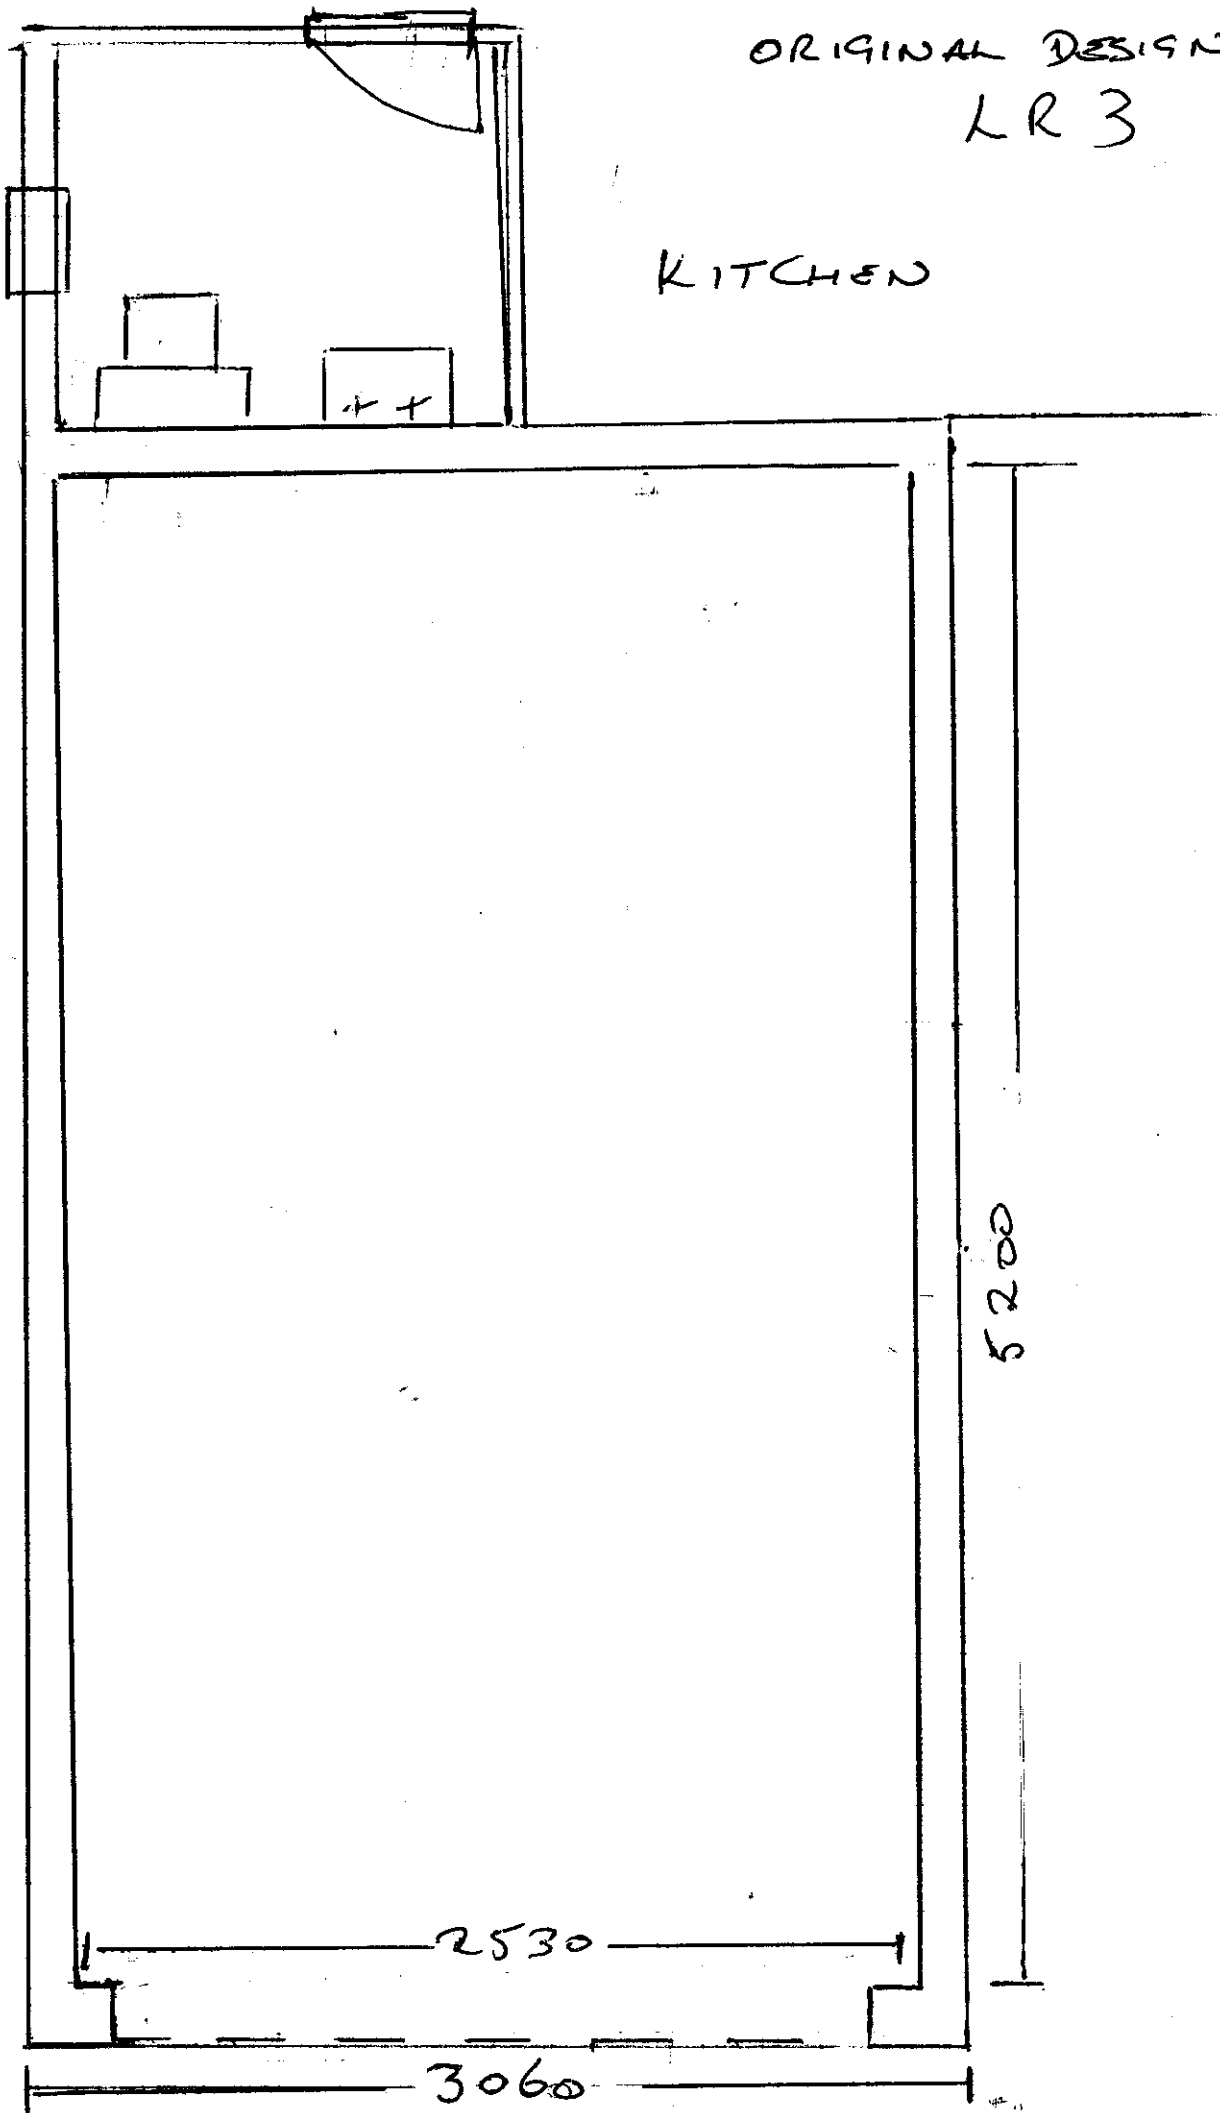

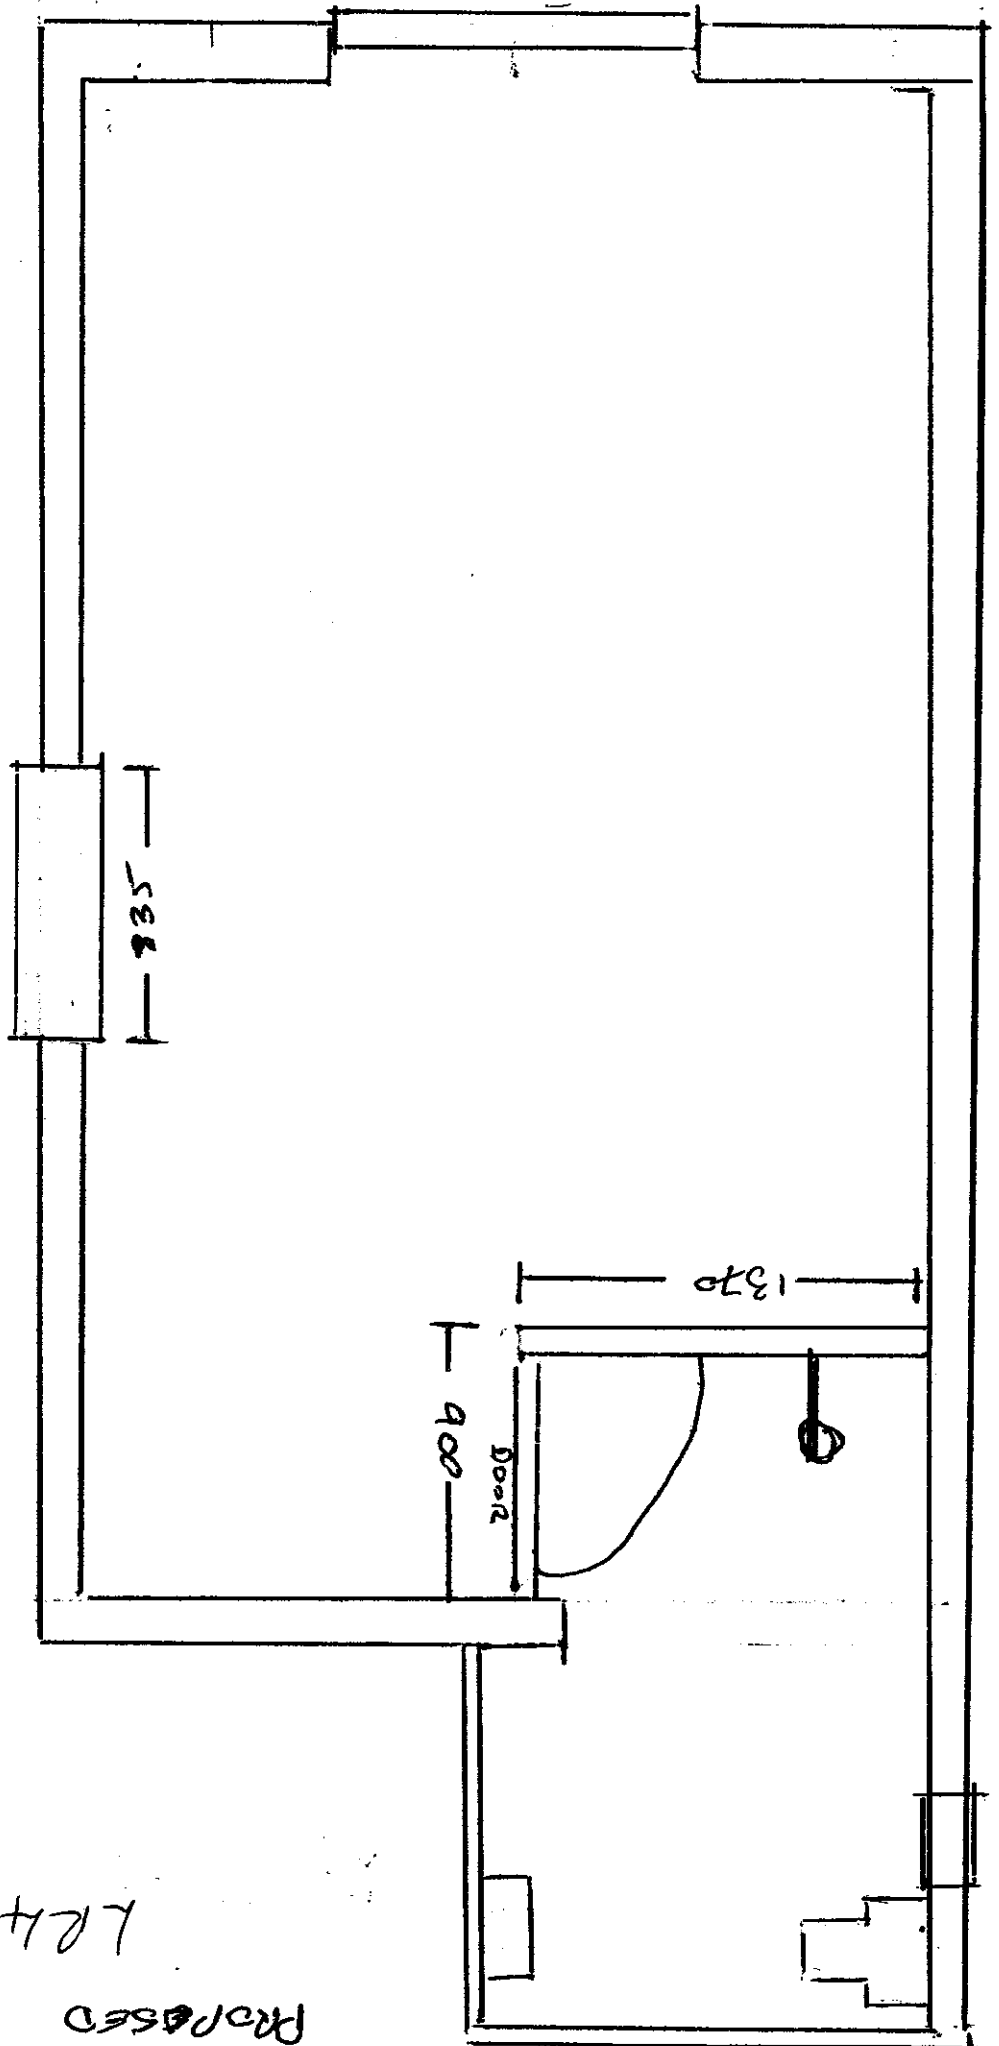

ALL SCALE 1:25
PROPOSED DESIGN
L24