
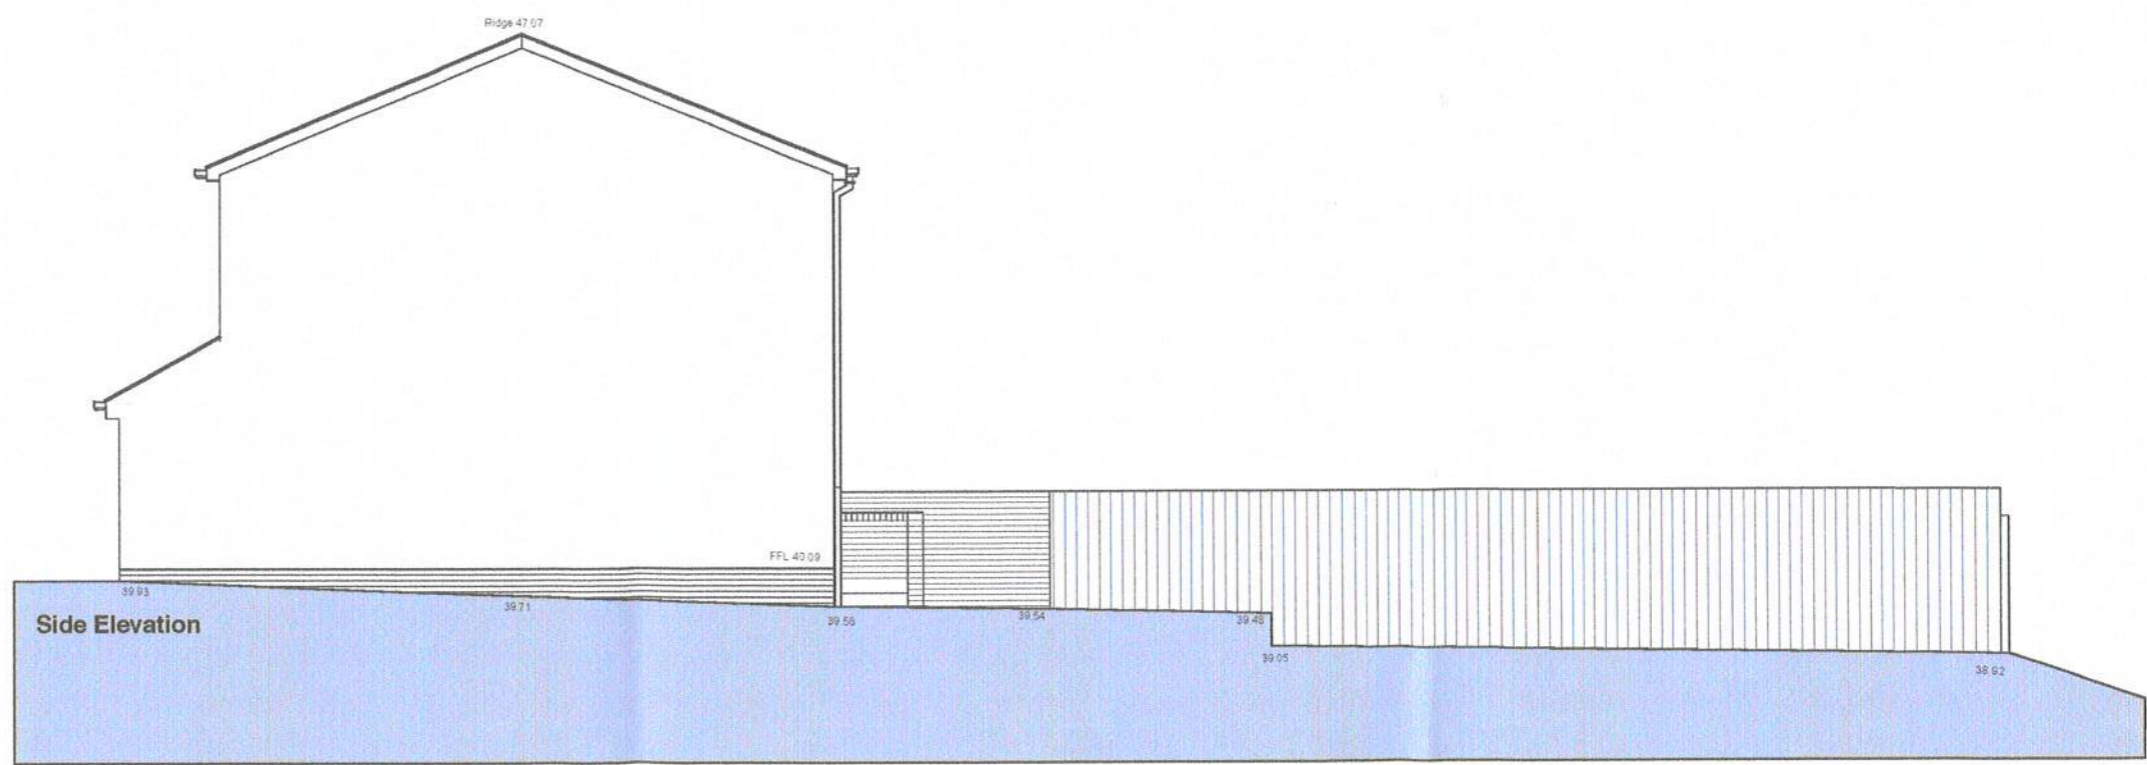
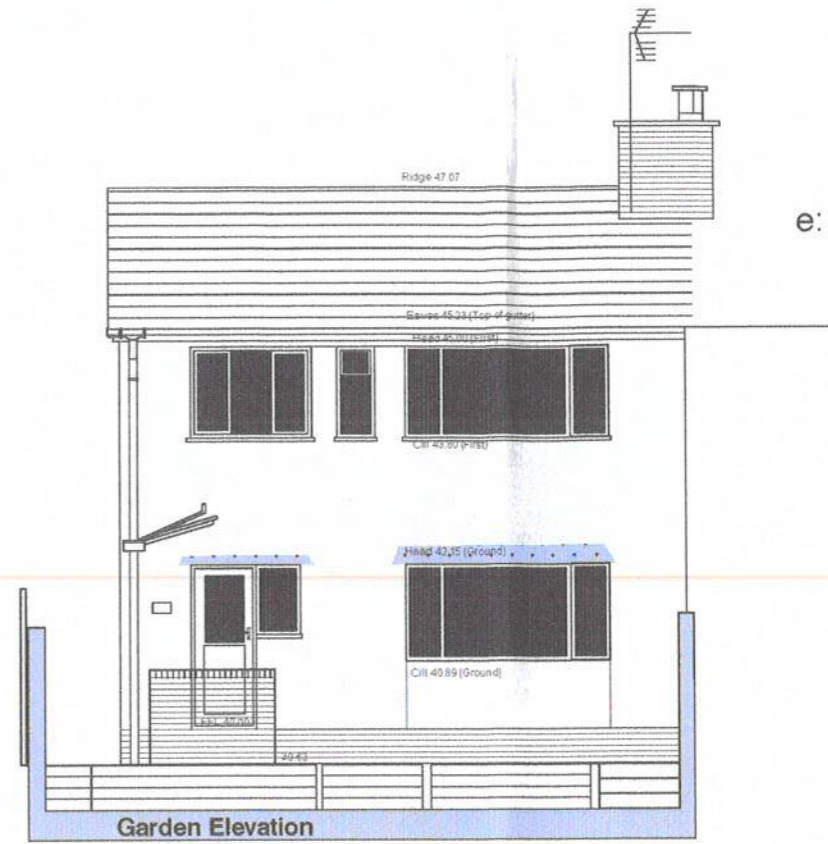
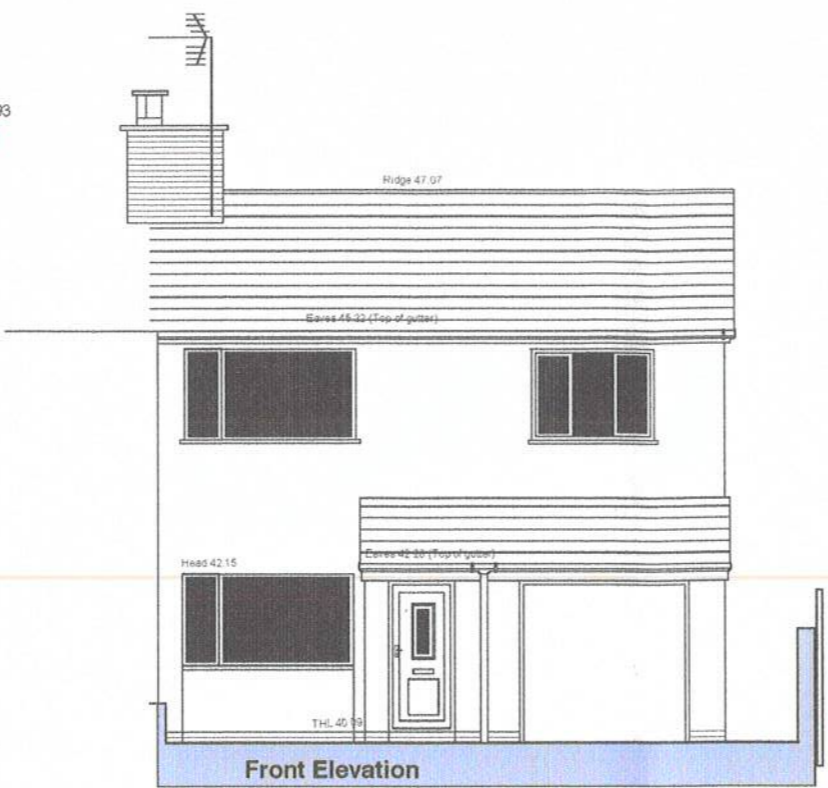


duffryndesign
 The Studio
 Duffryn Mawr
 Pendoylan
 Cowbridge
 Vale of Glamorgan
 CF71 7UP
 e: simon@duffryndesign.co.uk
 m: 07860 777718

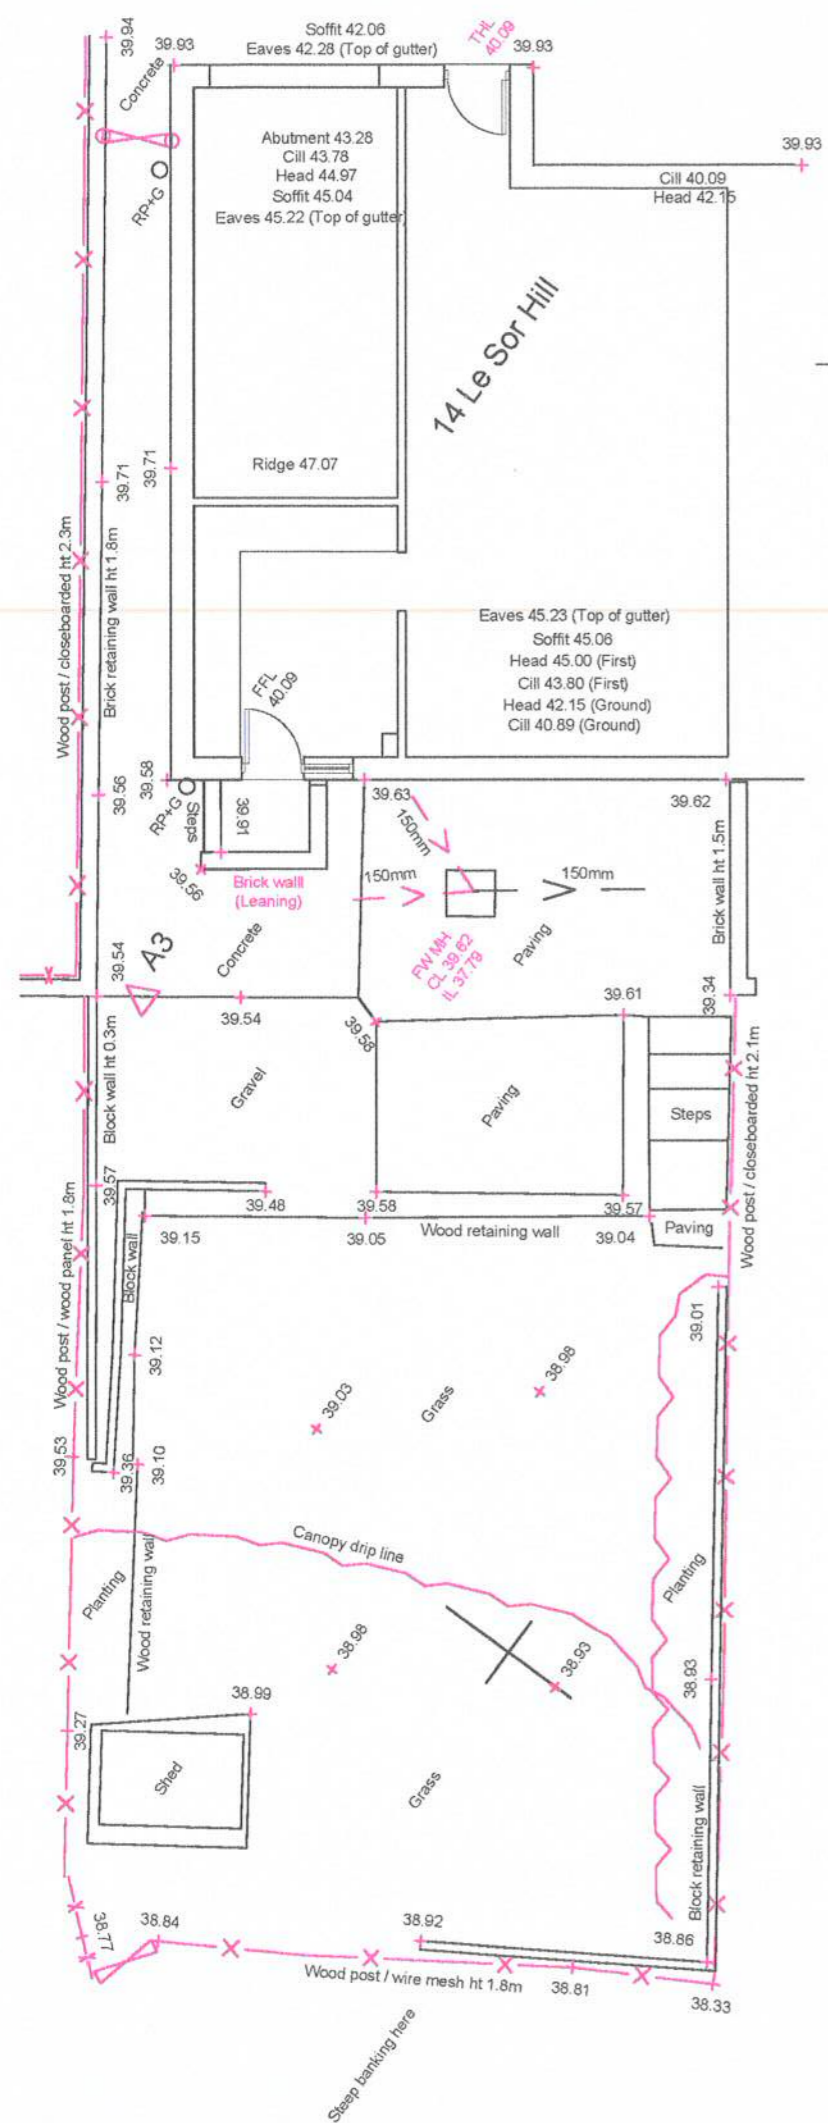

Planning Application :
 Drawing Number 03 : Ground Floor Plan & Elevations.
 scale 1:100 @ A3

Proposed Alterations & Extension
14 Le Sor Hill
 Peterston Super Ely, Vale of Glamorgan,
 CF5 6LW