



PROPOSED REAR ELEVATION

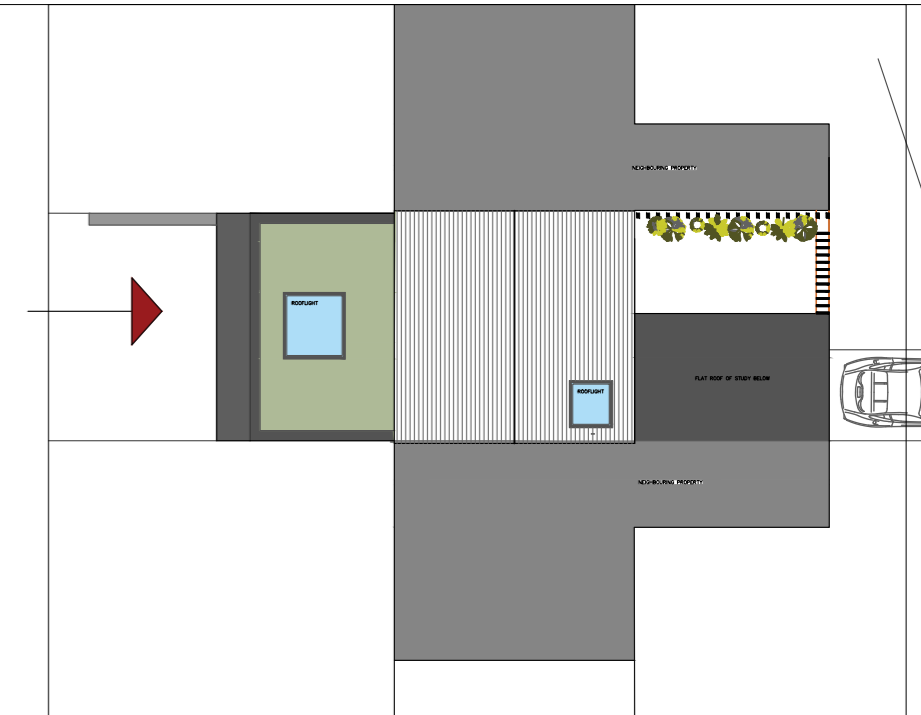

Client : Rachael & Katrina
Project : 64 Heol-Y-Frenhines, Dynas Powys, CF64 4UH
Drawing Title : Proposed Rear Elevation
Drawing No. : 2024/HEOLYFRENHINES/P06
Date : 18.06.24
Scale : 1:50 @ A2

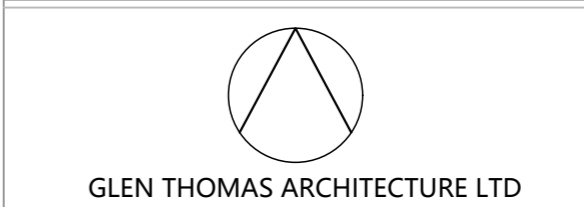

ARCHITECTURE & DESIGN STUDIO
112 Kimberley Road, Penylan, Cardiff CF23 5DN
www.glenthomasarchitecture.co.uk
e. glen@glenthomasarchitecture.co.uk
t. 07711 383313