



PROPOSED FRONT ELEVATION

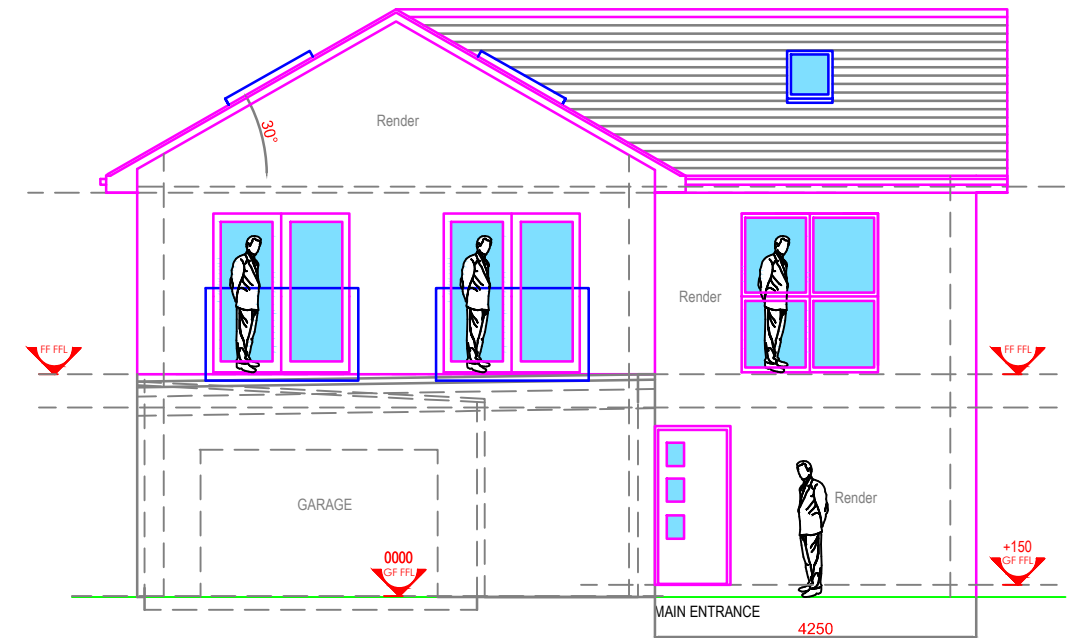

PROPOSED SIDE ELEVATION

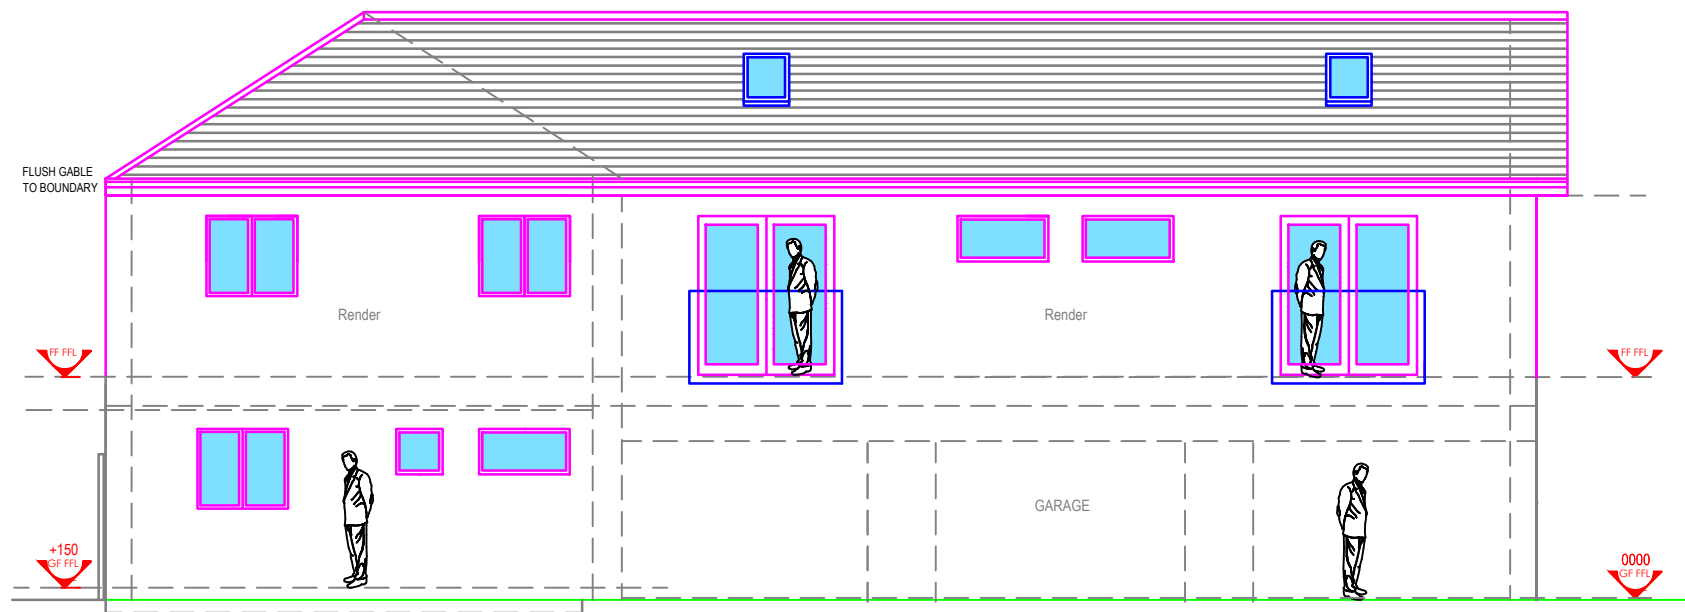

PROPOSED REAR ELEVATION



**SPECIFICATION:**  
**ROOF:**  
 Roof tiles to match existing dwelling  
 Vaulted ceilings with velux windows  
**WALLS:**  
 Insulated timber frame with render finish  
 Or Cavity block work insulated with render finish  
**DOOR AND WINDOWS:**  
 Composite entrance door colour and design to Client choice  
 White Aluminium or Upvc double glazed Bi fold doors  
 set into a glazed facade at first floor level  
 Patio doors at first floor level with Juliet balconies  
 Glazed full height screen at ground floor level with opening lights  
 All other window style to match existing dwelling  
 Windows to be compliant with regulations for means of escape  
 from first floor level

Notes:  
 DO NOT SCALE. Use figured dimensions only  
 The Contractor is requested to check all  
 dimensions before any work is commenced.



t - 02920 531024 m - 07934794719 e - gjpdesign@btinternet.com

Project Greenacres Wenvoe  
 Drawing Proposed Elevations

Scale : 1: 100 @ A3

Drawing No : PLA\_L ( 0 ) 02

Revision

Design  
 Planning  
 Building Regulations

Date