





VIEW OF EXISTING GARAGE



VIEW OF EXISTING DWELLING AND GARAGE



VIEW OF EXISTING GARAGE

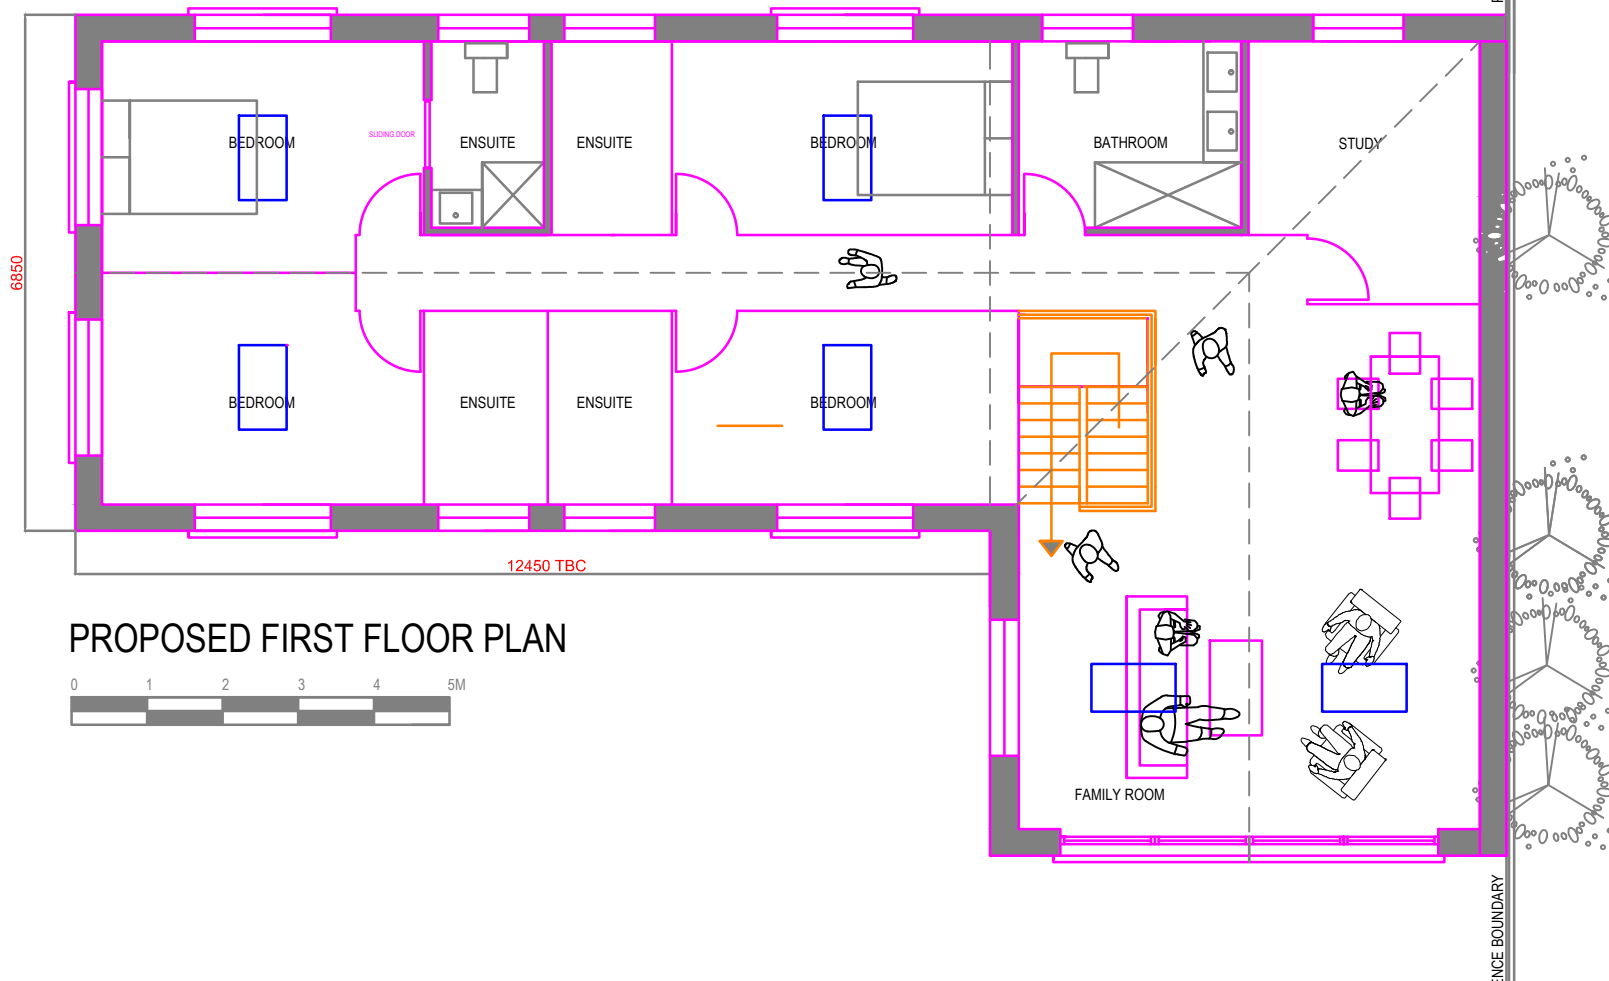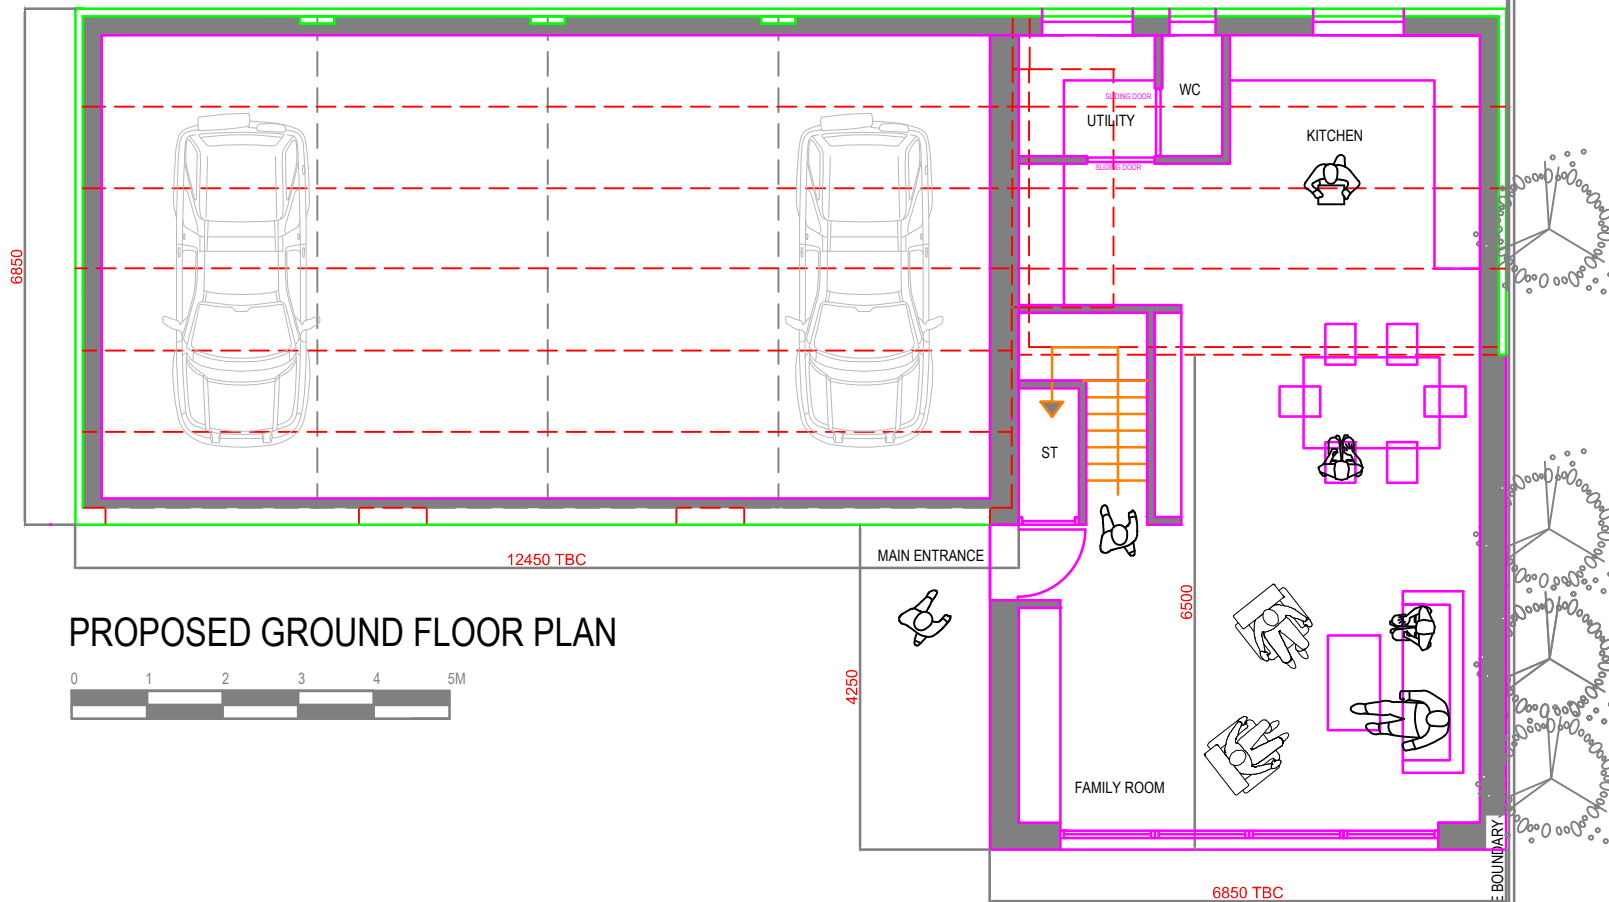

SPECIFICATION:
FLOOR AREAS:
 GROUND FLOOR 64m²
 FIRST FLOOR 138m²

Notes:
 DO NOT SCALE. Use figured dimensions only
 The Contractor is requested to check all
 dimensions before any work is commenced.



t - 02920 531024 m - 07934794719 e - gjpdesign@btinternet.com

Project Greenacres Wenvoe
 Drawing Proposed Ground and First Floor Plans

Scale : 1: 100 @ A3
 Drawing No : PLA_L (0) 01
 Revision Date

Design
 Planning
 Building Regulations