


Second Floor Existing

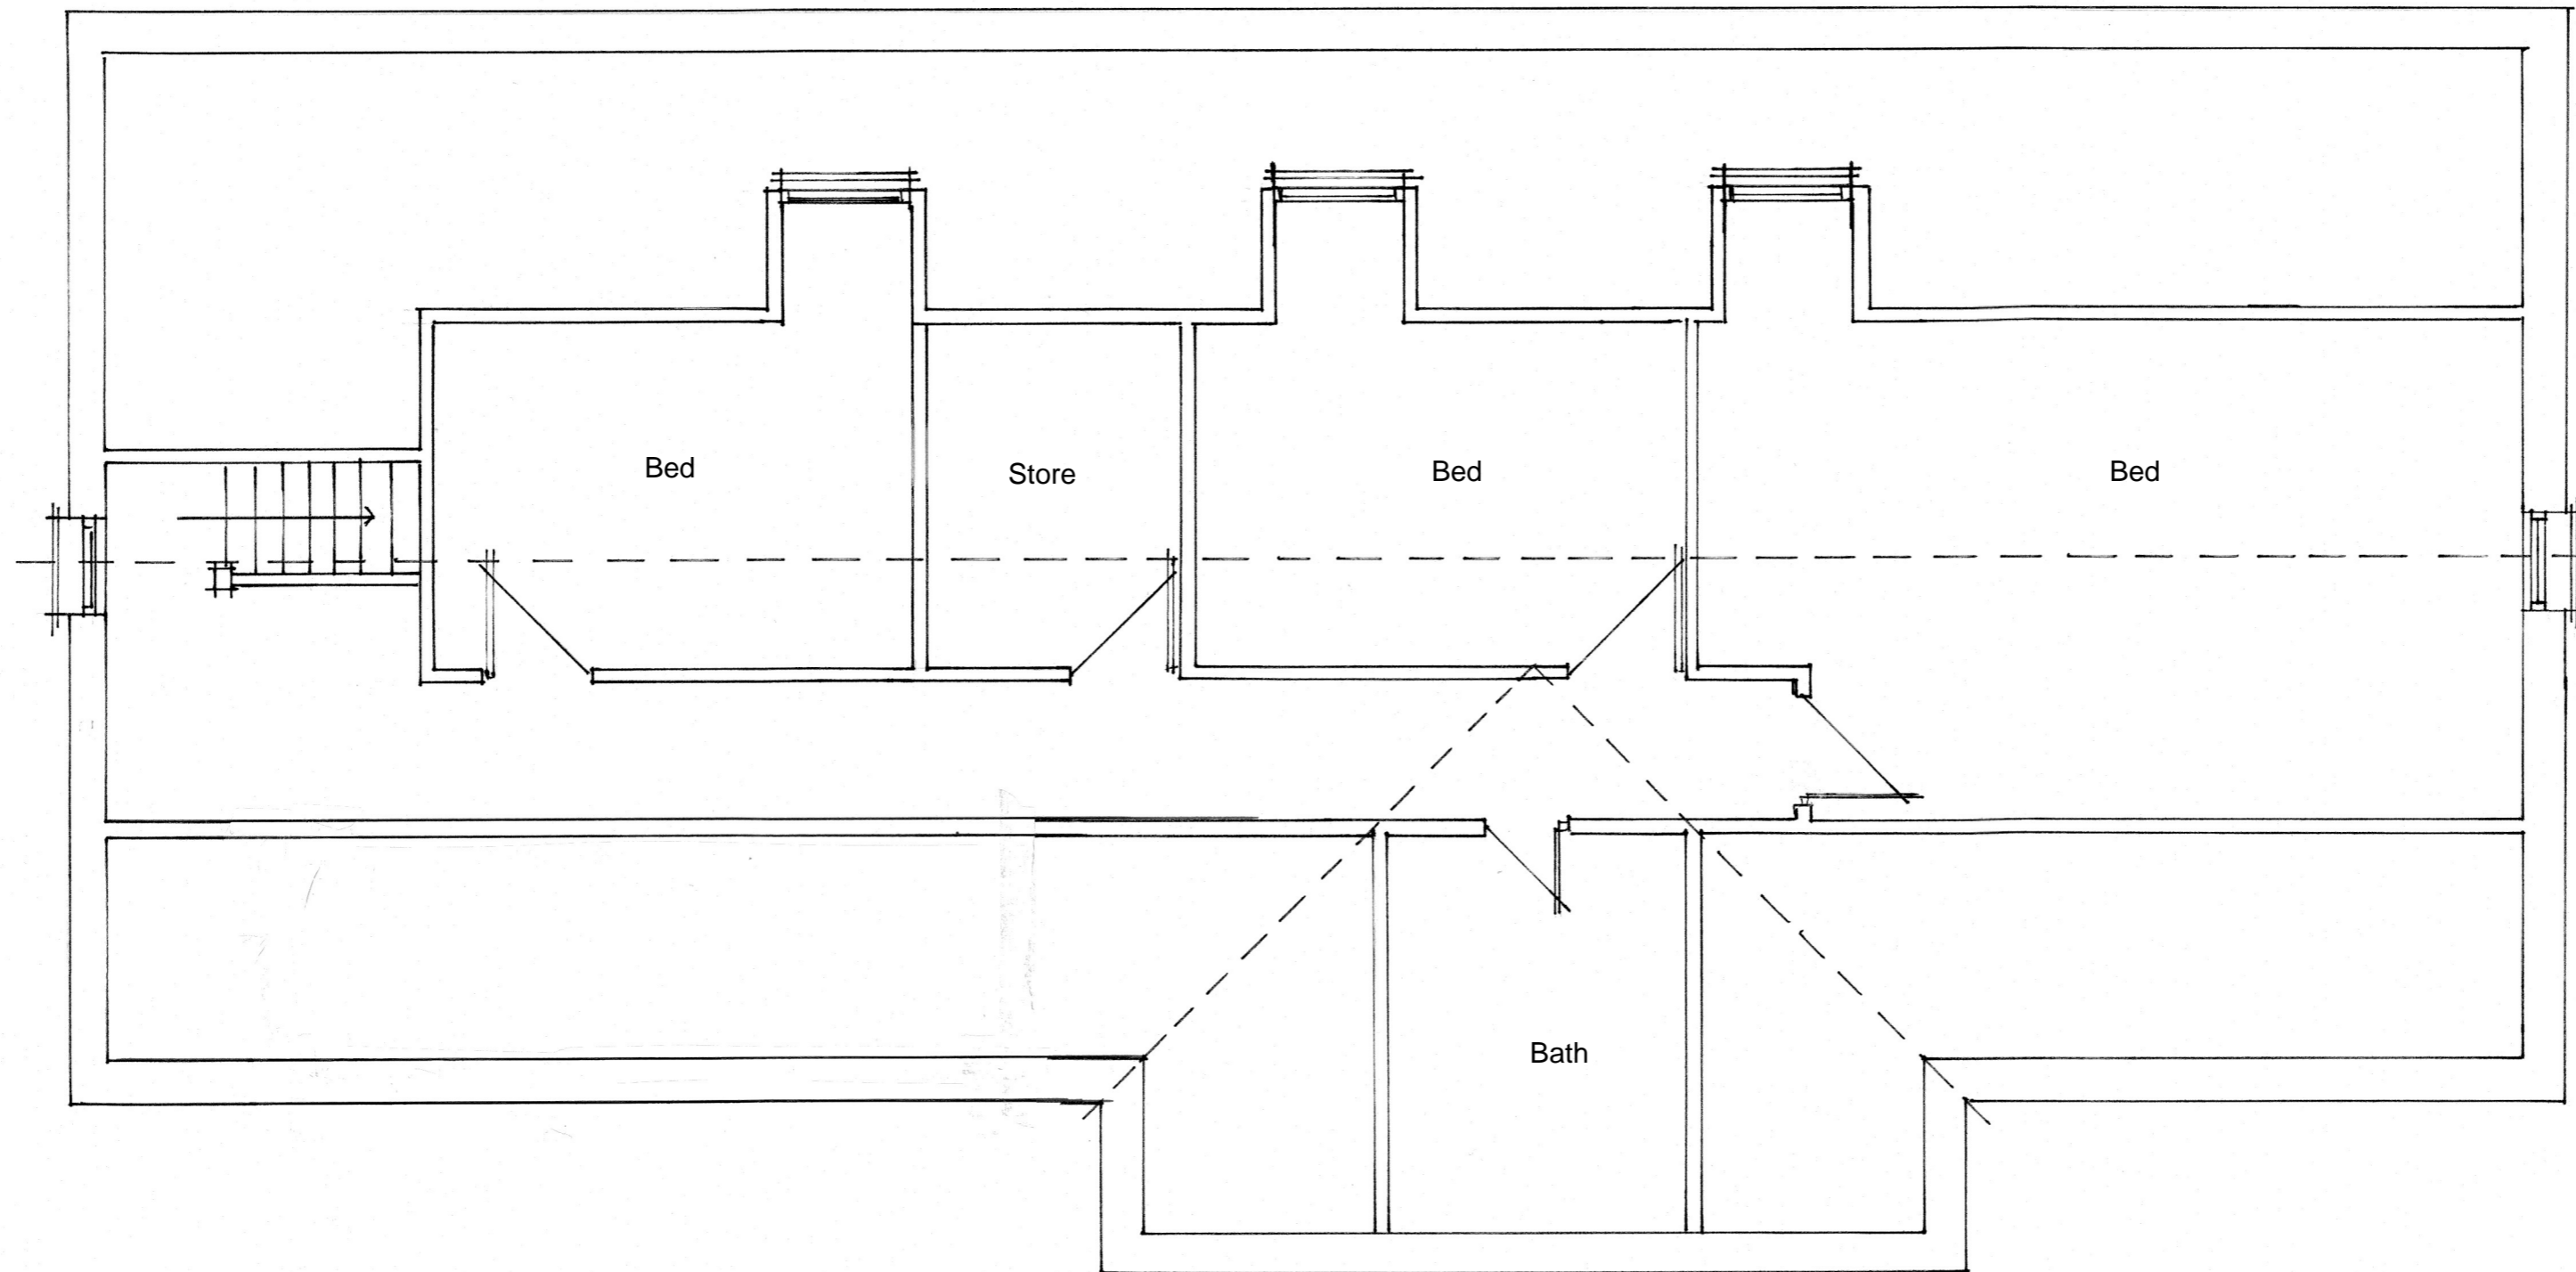

Notes:

All dimensions must be checked on site and not scaled from this drawing

Client: 1 RINGWOOD CLOSE,
ST ATHAN, VALE OF
GLAMORGAN

Job Title:

Scale:
1:50

Drawn by: D. Harvey

Date: 06/11/2023

Drawing Title: Floor Plans	
	Rev