




1 Motor Vehicle Classroom Block Northeast Elevation
1 : 200

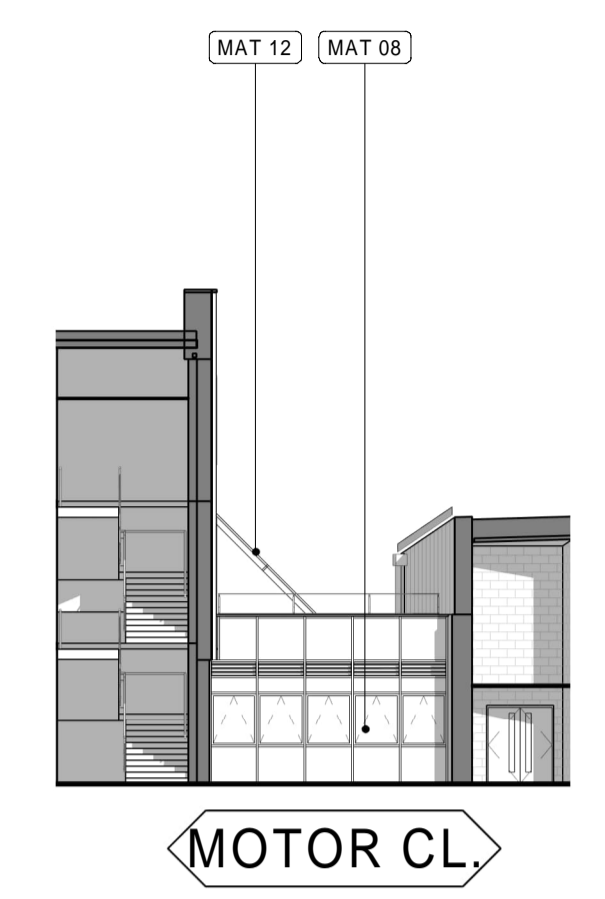

2 Motor Vehicle Classroom Block Southeast Elevation
1 : 200

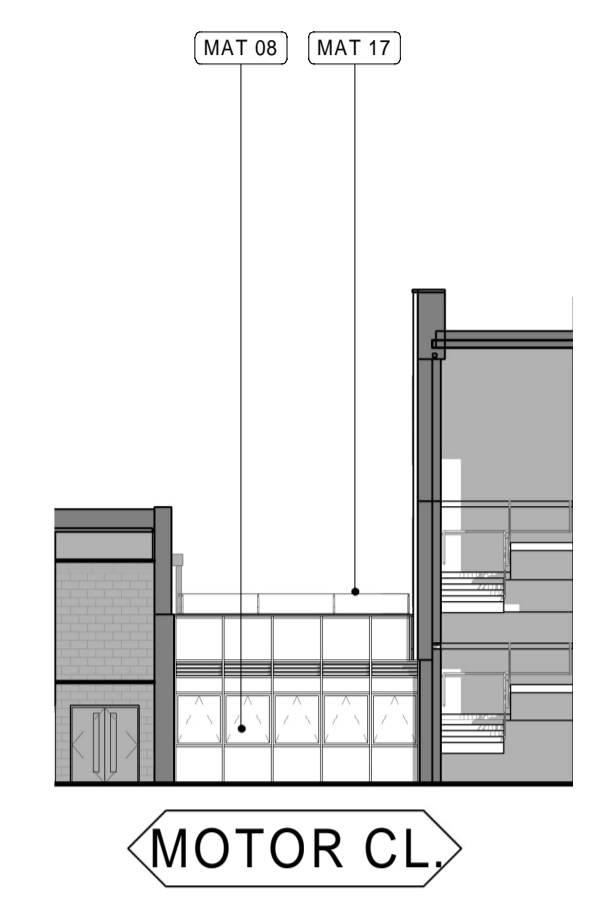

3 Motor Vehicle Classroom Block Northwest Elevation
1 : 200

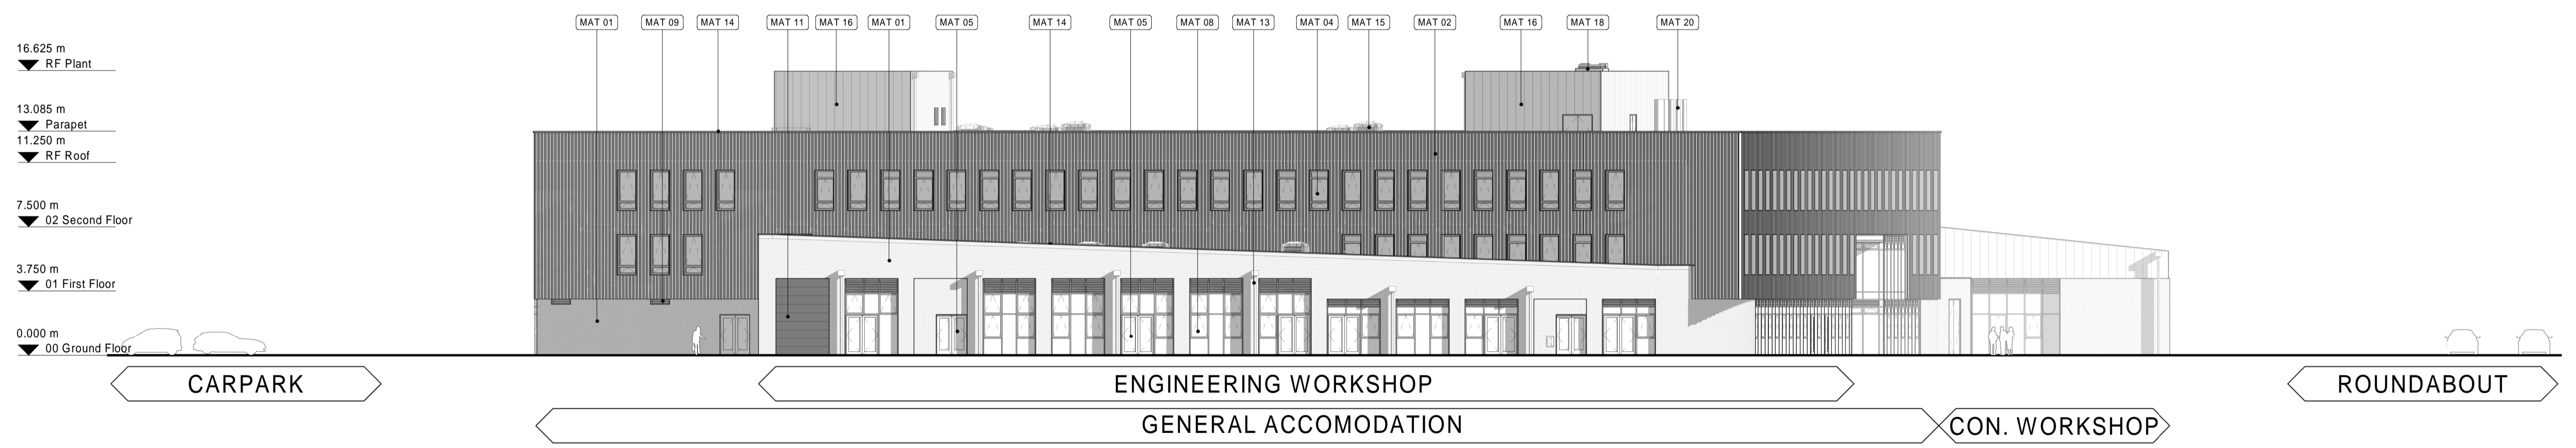

4 Engineering Workshop Southwest Elevation
1 : 200

© COPYRIGHT
The copyright in this drawing is vested in Sheppard Robson and no license or assignment of any kind has been, or is, granted to any third party, whether by provision of copies or originals or otherwise unless agreed in writing.



DO NOT SCALE FROM THIS DRAWING
The contractor shall check and verify all dimensions on site and report any discrepancies in writing to Sheppard Robson before proceeding work.

FOR ELECTRONIC DATA ISSUE
Electronic Data / drawings are issued as "read only" and should not be interrogated for measurement. All dimensions and levels should read, only from those values stated in text on the drawing.

Material Key

- MAT 01 – Facing brickwork
- MAT 02 – Metal cladding
- MAT 03 – Metal roof
- MAT 04 – Aluminium window frame and glazing
- MAT 05 – Aluminium framed door and glazing
- MAT 06 – Metal solid door
- MAT 07 – Aluminium louvred door
- MAT 08 – Curtain walling and glazing
- MAT 09 – Aluminium louvres
- MAT 10 – Revolving door
- MAT 11 – Roller shutter
- MAT 12 – Rooflight
- MAT 13 – Rainwater downpipe
- MAT 14 – Metal coping
- MAT 15 – Windcatcher
- MAT 16 – Metal cladding to roof plant/stair enclosure
- MAT 17 – Roof guardrail system
- MAT 18 – Automatic opening vent
- MAT 19 – Recessed brickwork panel
- MAT 20 – Flues (refer to M&E information)
- MAT 21 – Possible signage location TBA

REV.	DATE	AMENDMENT
P01	18.12.2023	Issued for Pre Application Consultation
P02	17.01.2024	Issued for Pre Application Consultation Revised
C01	25.03.2024	Issued for Planning
C02	04.04.2024	Issued for Planning

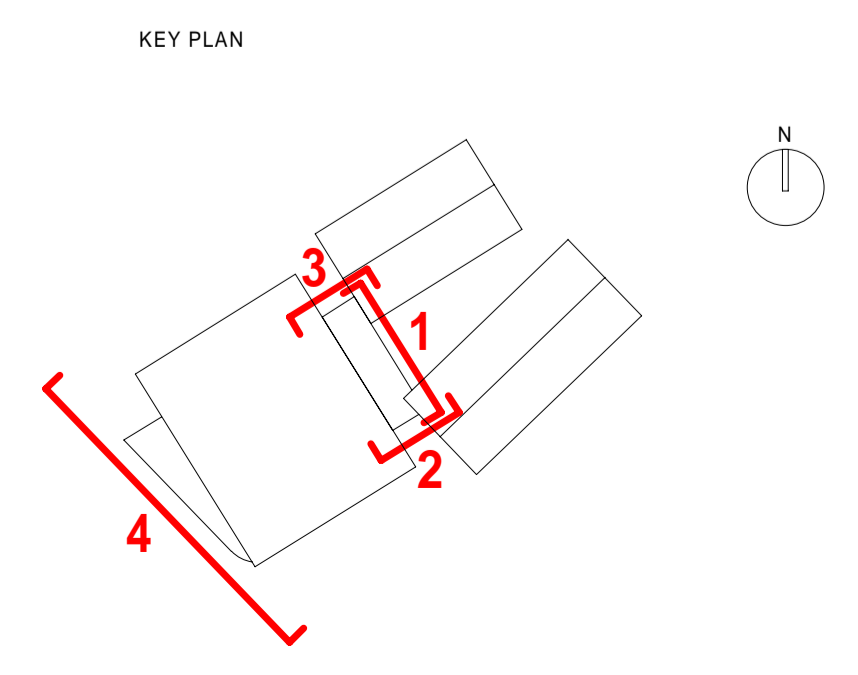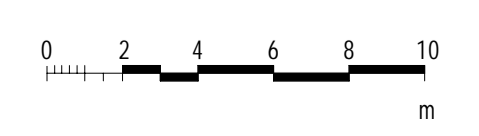

CLIENT
Cardiff and Vale College

STATUS PURPOSE FOR ISSUE
A2 Planning Application Submission

SHEPPARD ROBSON
77 Parkway Camden Town London NW1 7PU
T: +44 (0)20 7504 1700 E: enquiries@sheppardrobson.com

SCALE @ A1	DATE	ORIGINATOR	CHECKED	AUTHORISED
1 : 200	04.04.2024	DC	MC	JJ

PROJECT
Advanced Technology Centre
General Arrangement
Link & Engineering Workshop Elevations

WEPCo 2 / RIBA 4

DRAWING NO. VG0101-SRA-XX-XX-DR-A-02203
SR NO. 6653
REV. C02