




FRONT ELEVATION

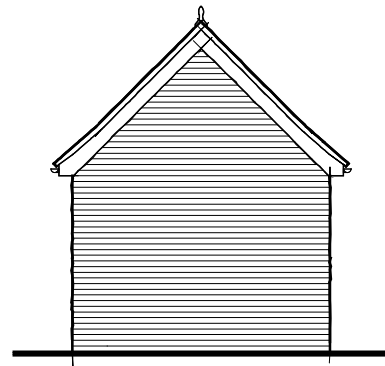


REAR ELEVATION

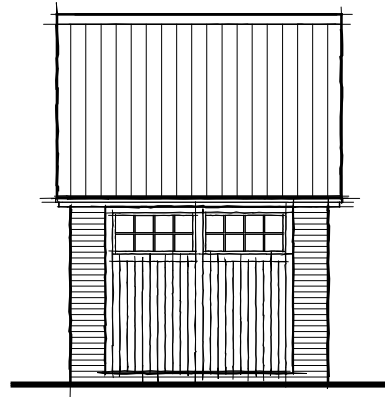


FRONT ELEVATION

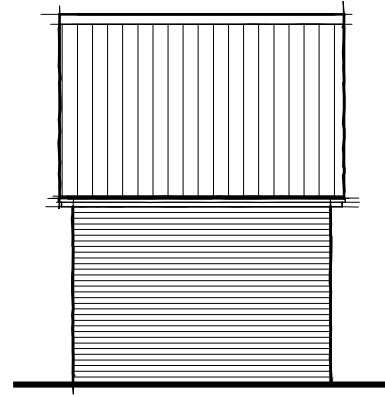


REAR ELEVATION

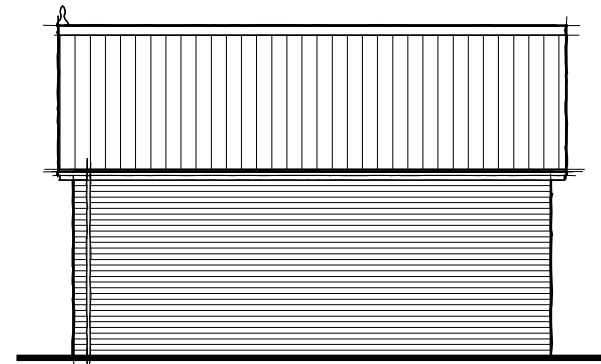

SIDE ELEVATION

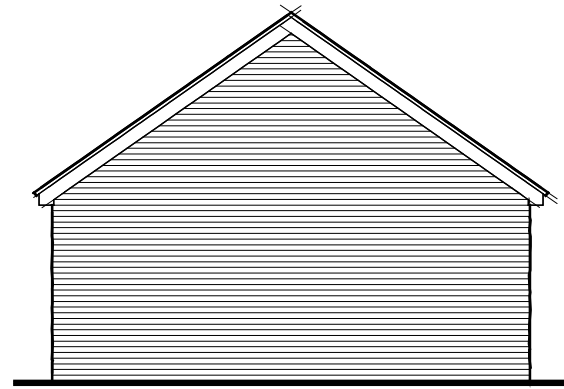


SIDE ELEVATION

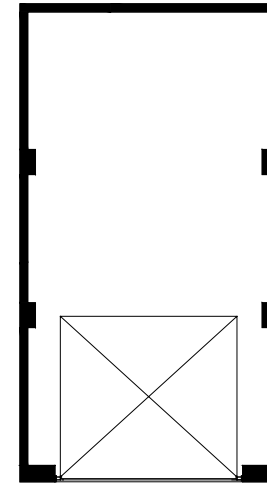


PLAN  
SINGLE GARAGE


THE VALE OF GLAMORGAN COUNCIL  
**SUPERSEDED**

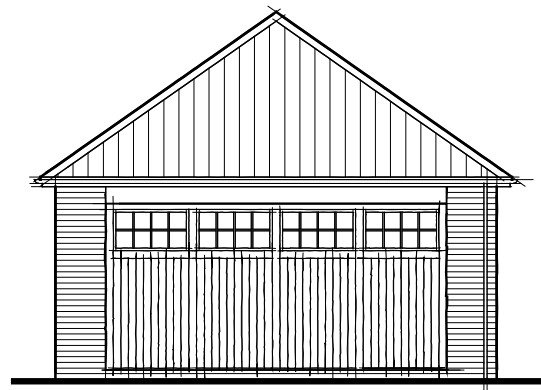


FRONT ELEVATION

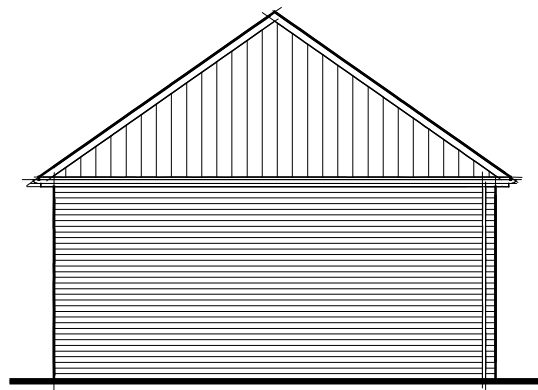

REAR ELEVATION

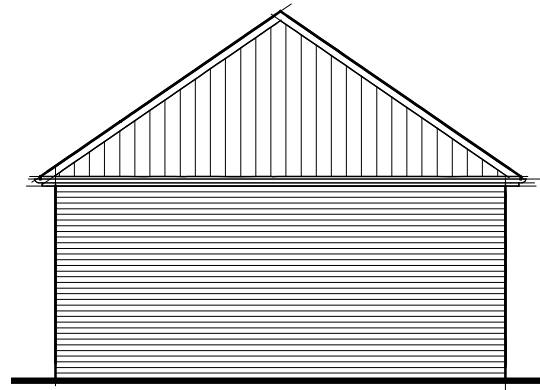

SIDE ELEVATION

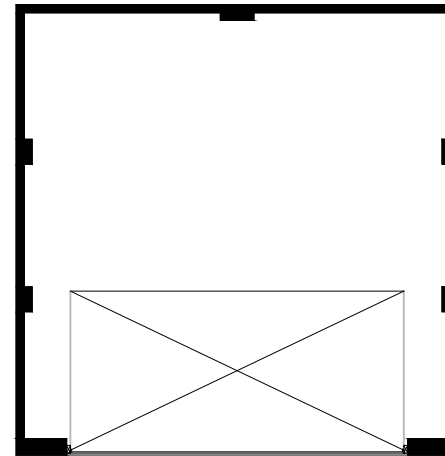

PLAN  
DOUBLE GARAGE

Revisions  
Project: PORT ROAD,  
WENVOE (PHASE 2 RE-PLAN)

Client:  
  
**REDROW**

Drawing: GARAGES 1  
PLANS & ELEVATIONS

Scale: 1:100@A3 Date: 02.04.15 Drawn by: AMLG

Drawing No: 13034.300 Rev: /

  
**CLANCY DESIGN SERVICES LTD**  
Unit 13, Capitol Park, Pearce Way, Gloucester, Gloucestershire, GL2 5YD  
TEL/FAX: 01452 502003 email: mail@clancydesignservices.com

This drawing is the copyright of Clancy Design Services Ltd. No liability will be accepted for amendments by others to either the printed or digital format.

Drg Status: **PLANNING**