

THE VALE OF
GLAMORGAN COUNCIL


TOWN AND COUNTRY PLANNING ACT 1990

APPROVED

SUBJECT TO COMPLIANCE WITH CONDITIONS (IF ANY)



FRONT ELEVATION

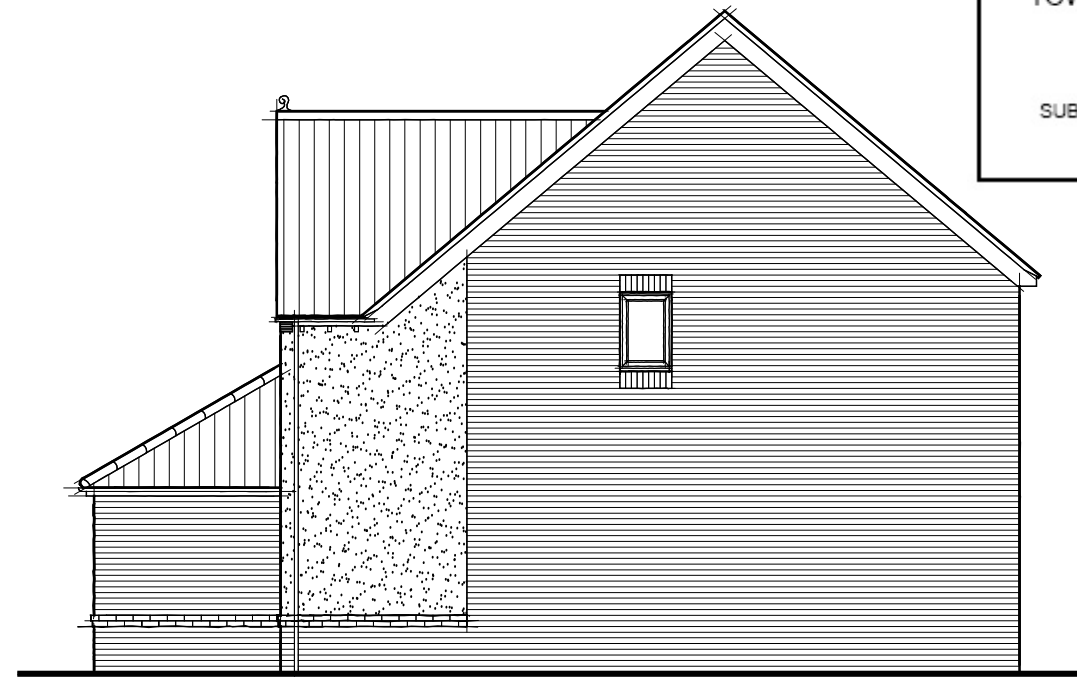

SIDE ELEVATION



REAR ELEVATION



SIDE ELEVATION

Revisions

Project: PORT ROAD,
WENVOE (PHASE 2 RE-PLAN)

Client:



Drawing: WELWYN (RENDER)
ELEVATIONS

Scale: 1:100@A3 Date: 02.04.15 Drawn by: AMLG

Drawing No: 13034.G.202 Rev: /



CLANCY DESIGN SERVICES LTD
Unit 13, Capitol Park, Pearce Way, Gloucester, Gloucestershire, GL2 5YD
TEL/FAX: 01452 502003 email: mail@clancydesignservices.com

This drawing is the copyright of Clancy Design Services Ltd. No liability will be accepted for amendments by others to either the printed or digital format.

Drg Status: PLANNING

1533 sqft