



Ground Floor Plan

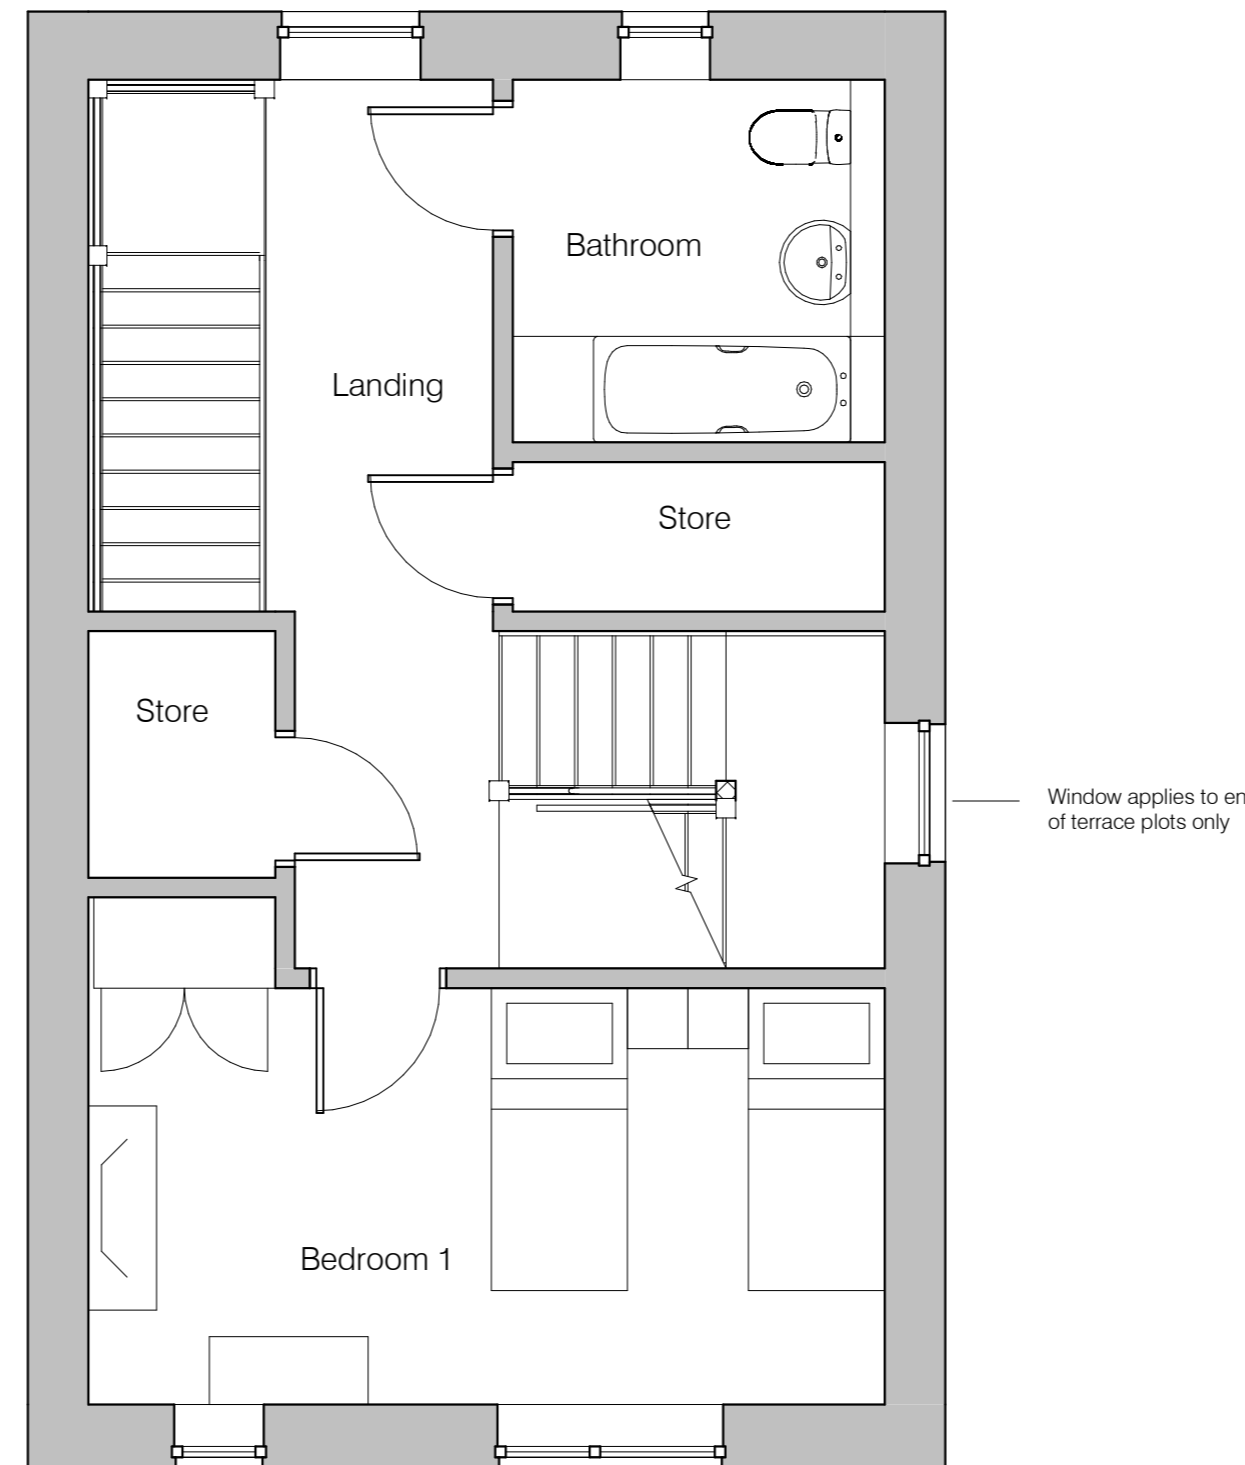

First Floor Plan

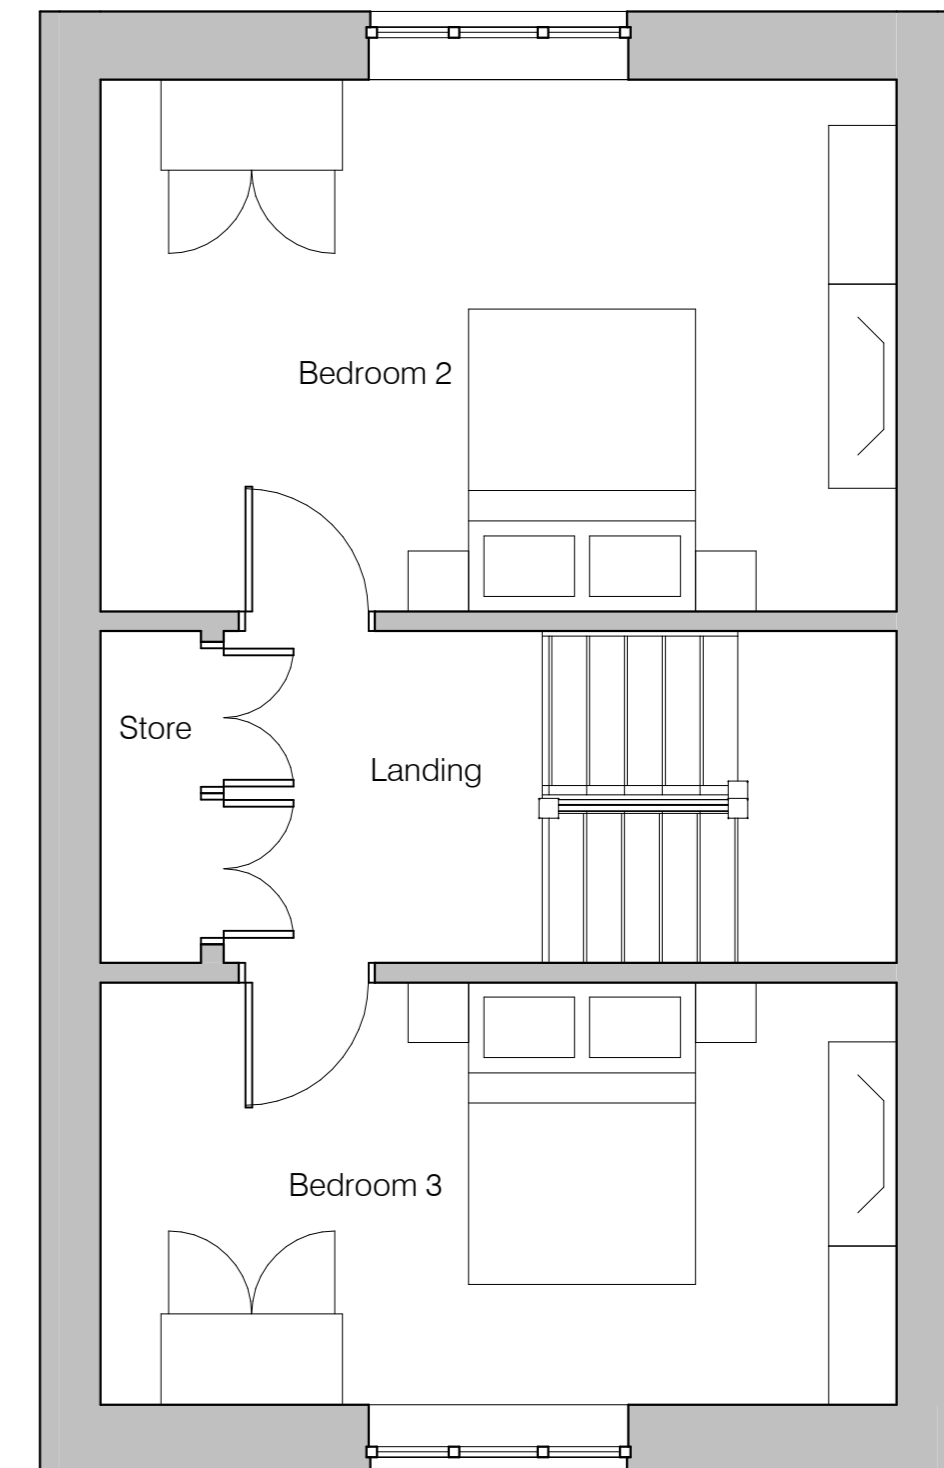

Second Floor Plan

AREA SCHEDULE (GIA)

Ground Floor = 46.15m²
 First Floor = 46.15m²
 Second Floor = 46.15m²
 Overall Area = 138.45m²



pentan
architects

22 Cathedral Road
Cardiff CF11 9LJ

t: 029 2030 9010
info@pentan.co.uk

Project
Aberthyn Road, Cowbridge

Client
Hafod Housing

Drawing Title

Proposed House Plans

NOTES Do not scale. All dimensions are in millimetres unless stated otherwise

Date
Nov '18

Scale
1 : 50 @ A2

Drawing No.
3703 / PA / 015

Rev.
A